


OXYGEN
THERAPY CENTER

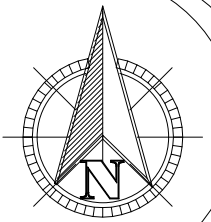

SYMBOLS LEGEND

PLAN	NAME	PLAN	NAME	PLAN	NAME
	SINGLE GANG SWITCH DIMMABLE		SINGLE SOCKET		TELEPHONE SOCKET
	DOUBLE GANG SWITCHDIMMABLE		SINGLE SOCKET FOR LAMP		INTERNET SOCKET
	TRIPLE GANG SWITCH DIMMABLE		DOUBLE SOCKET		TV SOCKET
	SINGLE TWO WAY SWITCH		FLOOR SOCKET SINGLE		WEATHERPROOF SOCKET
	DOUBLE TWO WAY SWITCH		FLOOR SINGLE SOCKET FOR LAMP		VAXCEL Modern Wall Mounted Light – UP/ DOWN –Light Bronze Aluminum Cylinder
	TRIPLE TWO WAY SWITCH		L.E.D WHITE STRIPE LIGHT BACKLIT		WALL BRACKET
	SWITCH CROSS		Artika CHMP–RN Imperium Fixture 9–Light Chandelier 25W, Brass Finish		PICTURE LAMP
	SWITCH SERIAL		Aisilan Ceiling Spotlight Rotating Warm White Exhibitions MSD52W3K7W		MULTI ELECTRIC OUTLETS: 6 POWER SOCKETS 1 RJ 45 INTERNET 1 PHONE OUTLET
	Alibi 4K 120' IR IP Dome Security Camera System with 16–Channel NVR		Ceiling recced lighting 11.8 Inch 24W Dimmable Round LED Fixture, 5000K WARM White		



+786–318–9880
Studio21arc@gmail.com
STUDIO21
DESIGN – IMPROVE – CONSTRUCTION




MATERIALS SCHEDULE


- White Custom made Carpentry
Wall covering with lights
- SLATE BRICK BLACK STONE
- Dulux Design Concrete Effect
Gray color paint
- Benjamin Moore Ice Mist 2123–70
White color paint
- 25 mm Infinity Grass lawn carpet
Ultimate Green
- AS Création woven wallpaper
Authentic Walls 2 plain turquoise
- Medium light Formica top
- 80x80 Calacatta veined
marble floor tile
- System flooring solid 15.0 oak,
naturally oiled new flooring

OXYGEN
THERAPY CENTER



0.1

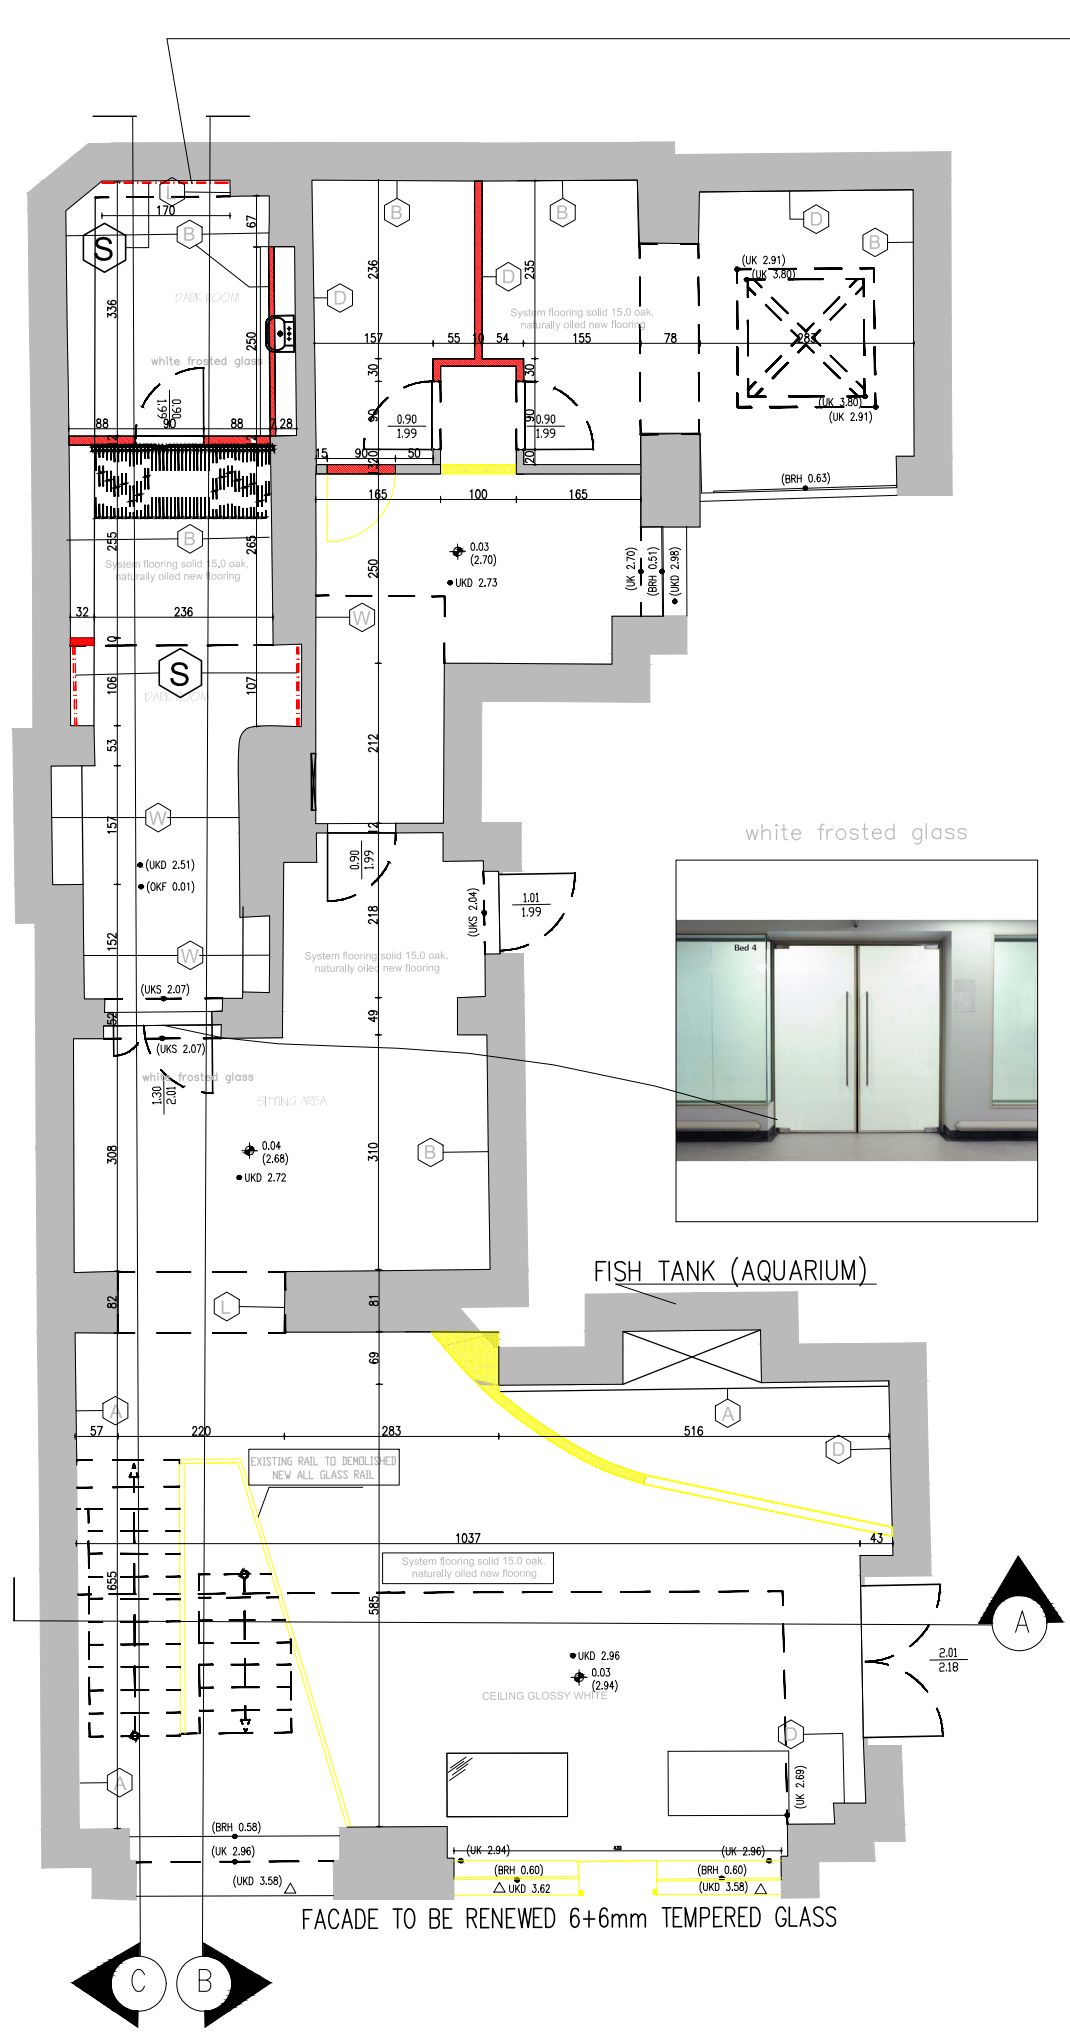

S
Himalayan salt wall

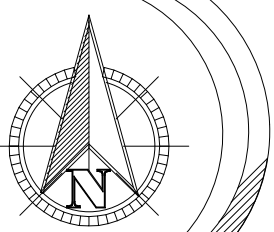

+786-318-9880
Studio21arc@gmail.com
STUDIO21
DESIGN - IMPROVE - CONSTRUCTION

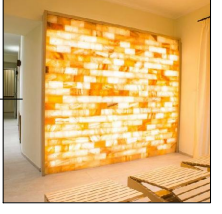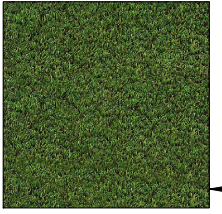

MATERIALS SCHEDULE

- (A) White Custom made Carpentry
Wall covering with lights
- (B) SLATE BRICK BLACK STONE
- (C) Dulux Design Concrete Effect
Gray color paint
- (D) Benjamin Moore Ice Mist 2123-70
White color paint
- (E) 25 mm Infinity Grass lawn carpet
Ultimate Green
- (F) AS Création woven wallpaper
Authentic Walls 2 plain turquoise
- (G) Medium light Formica top
- (H) 80x80 Calacatta veined
marble floor tile
- (I) System flooring solid 15.0 oak,
naturally oiled new flooring

OXYGEN

THERAPY CENTER

FLOOR PLAN




GROUND F

SCALE: 1:100

A1

NEW G.Y.P BOARD
EXISTING WALL
WALL TO BE DEMOLISHED
GC MUST CHECK ALL SIZES AND DIMENSIONS ON SITE. IF ANY SIZE DO NOT EQUAL TO THE SIZE SHOWING IN DRAWINGS PLEASE TELL PROJECT ARCHITECT.
*DRAWINGS ARE INTERIOR DESIGN LAYOUTS AND WILL NOT REPLACED OR BE USED AS A PERMIT REQUEST OF ANY KIND

S
Himalayan salt wall

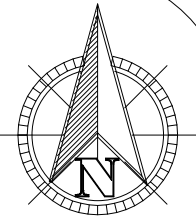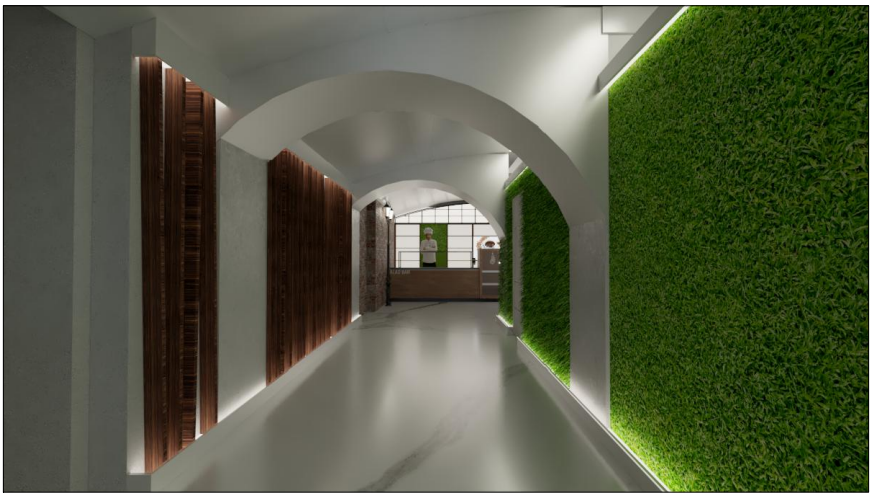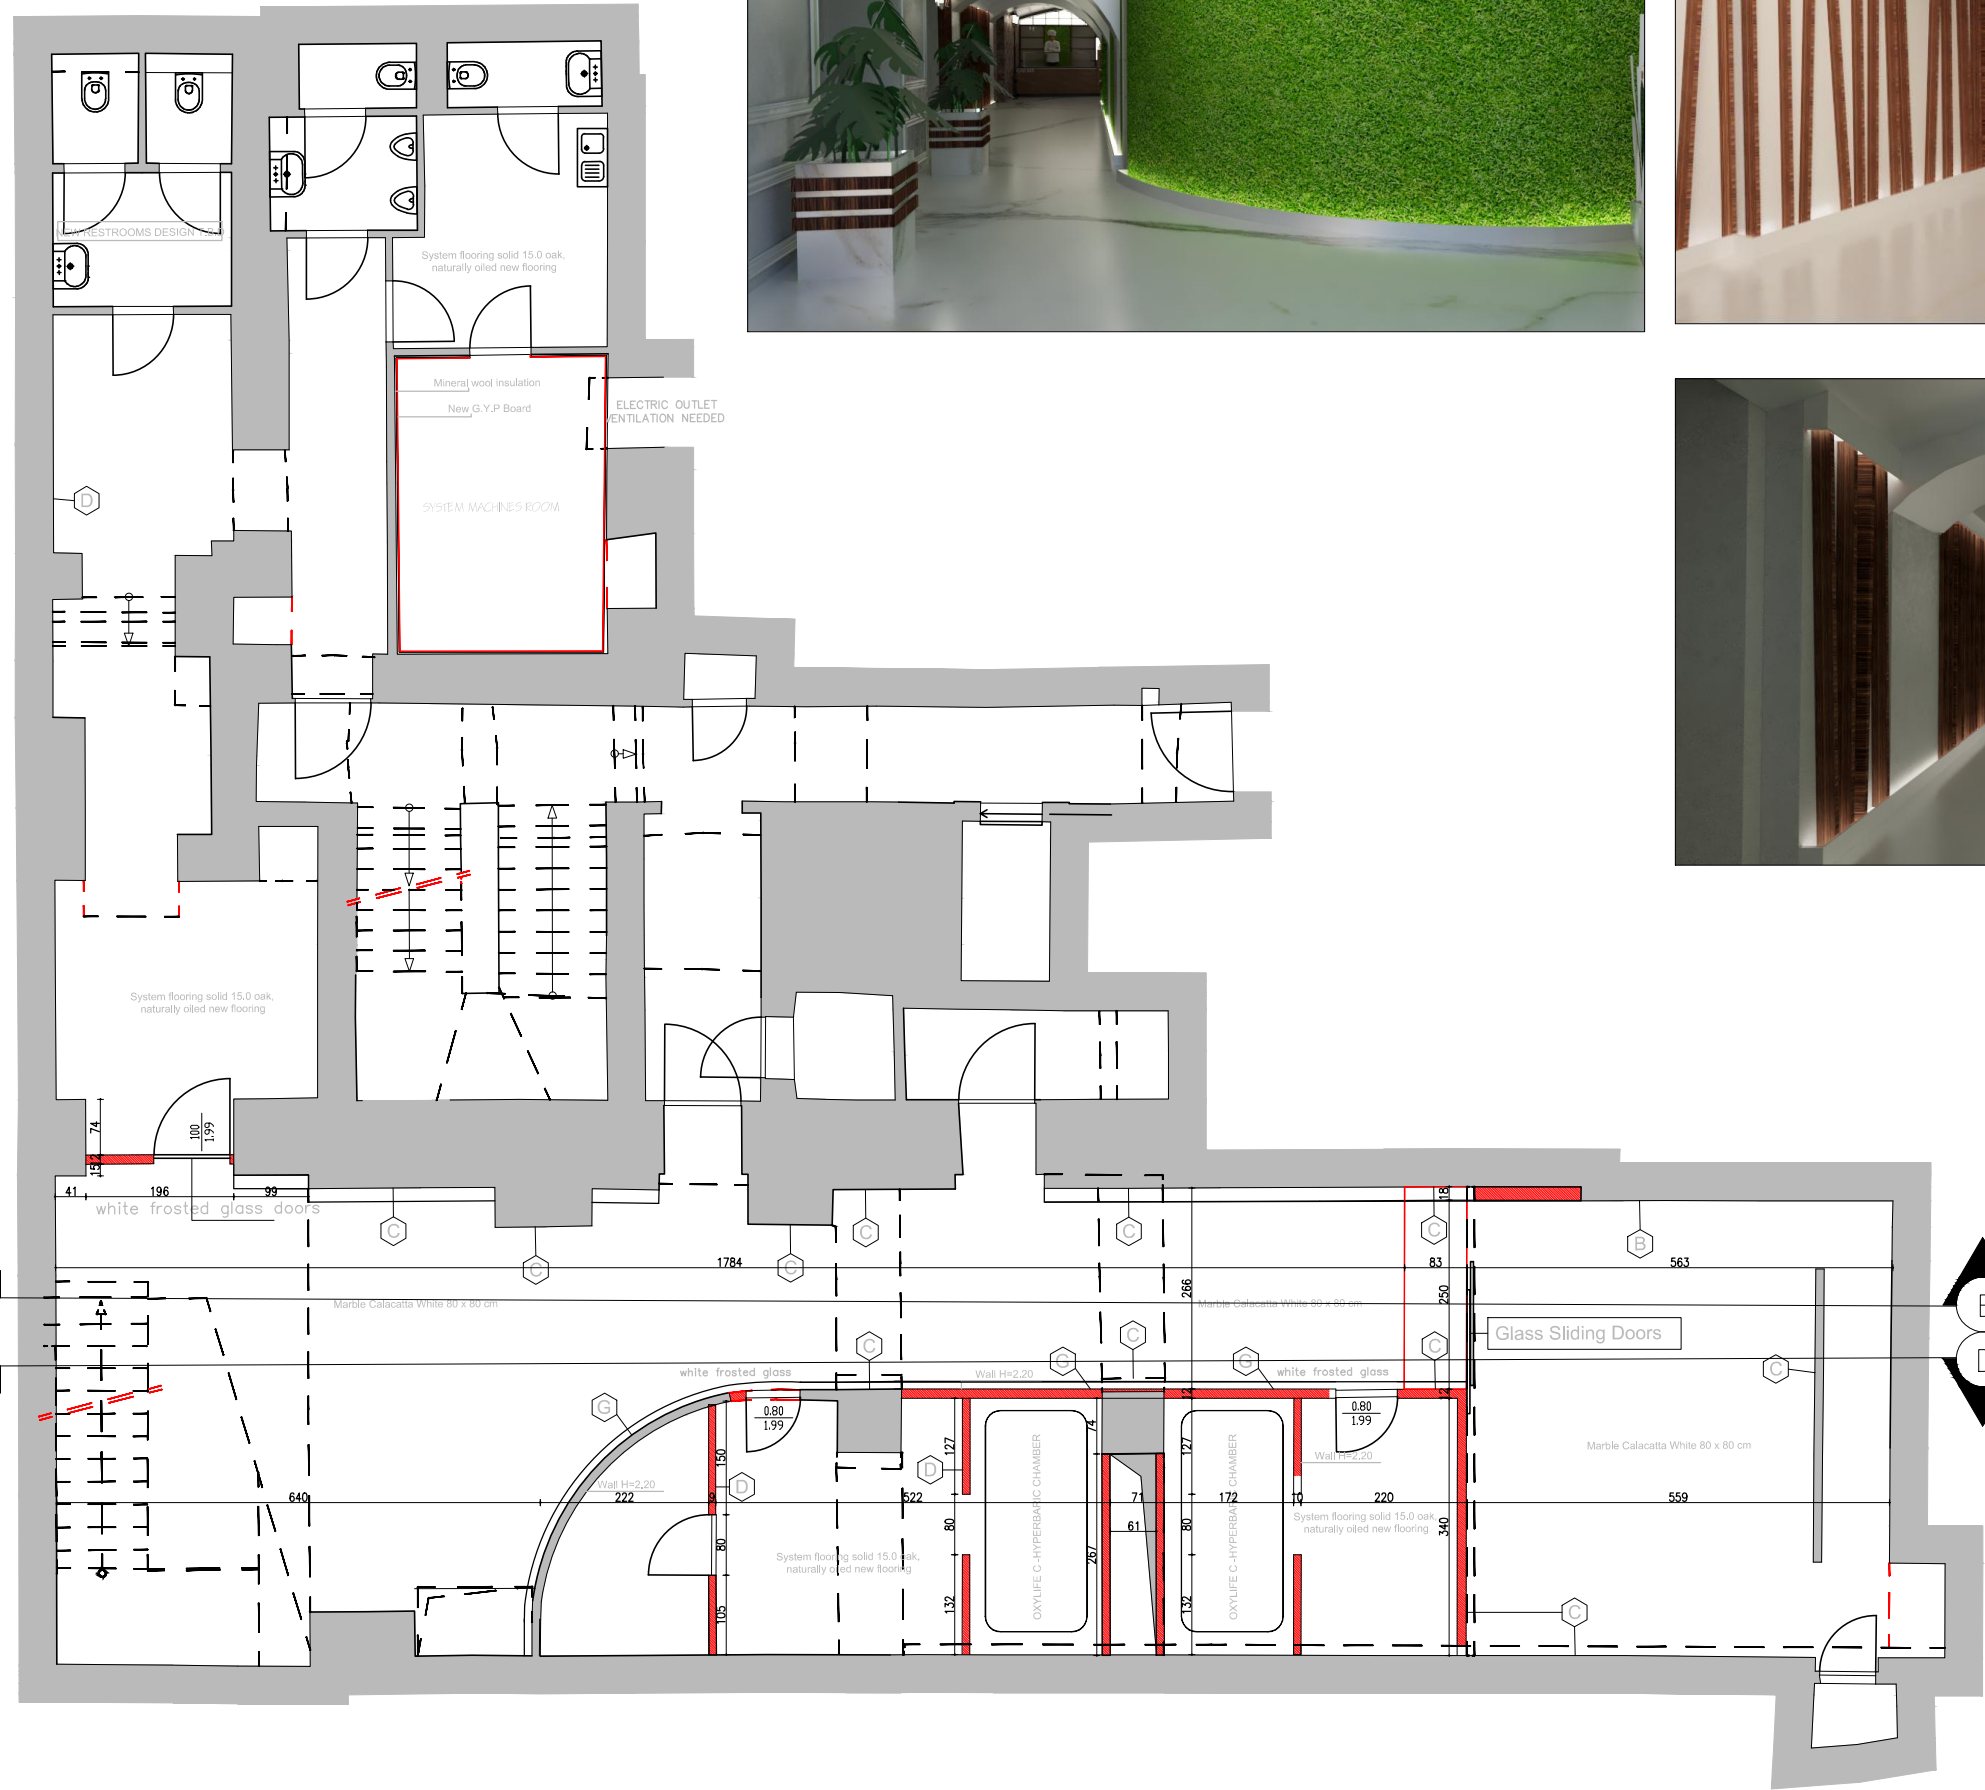

+786—318—9880
Studio21arc@gmail.com
STUDIO21
DESIGN — IMPROVE — CONSTRUCTION


MATERIALS SCHEDULE

- A** White Custom made Carpentry
Wall covering with lights
- B** SLATE BRICK BLACK STONE
- C** Dulux Design Concrete Effect
Gray color paint
- D** Benjamin Moore Ice Mist 2123-70
White color paint
- E** 25 mm Infinity Grass lawn carpet
Ultimate Green
- F** AS Cr ation woven wallpaper
Authentic Walls 2 plain turquoise
- G** Medium light Formica top
- H** 80x80 Calacatta veined
marble floor tile
- I** System flooring solid 15.0 oak,
naturally oiled new flooring


**OXYGEN
THERAPY CENTER
FLOOR PLAN
BASEMENT
SCALE: 1:100**

A2


NEW G.Y.P. BOARD
EXISTING WALL
WALL TO BE DEMOLISHED
GC MUST CHECK ALL SIZES AND DIMENSIONS ON SITE. IF ANY SIZE DO NOT EQUAL TO THE SIZE SHOWING IN DRAWINGS PLEASE TELL PROJECT ARCHITECT.
*DRAWINGS ARE INTERIOR DESIGN LAYOUTS AND WILL NOT REPLACED OR BE USED AS A PERMIT REQUEST OF ANY KIND

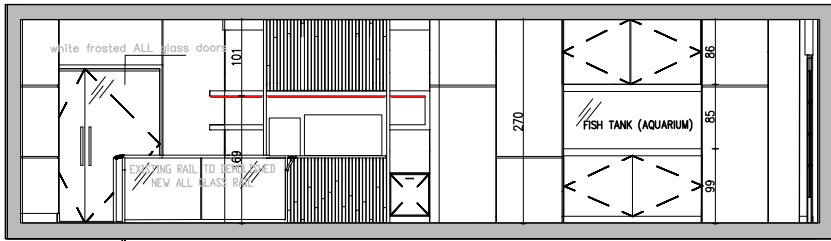


SECTION A

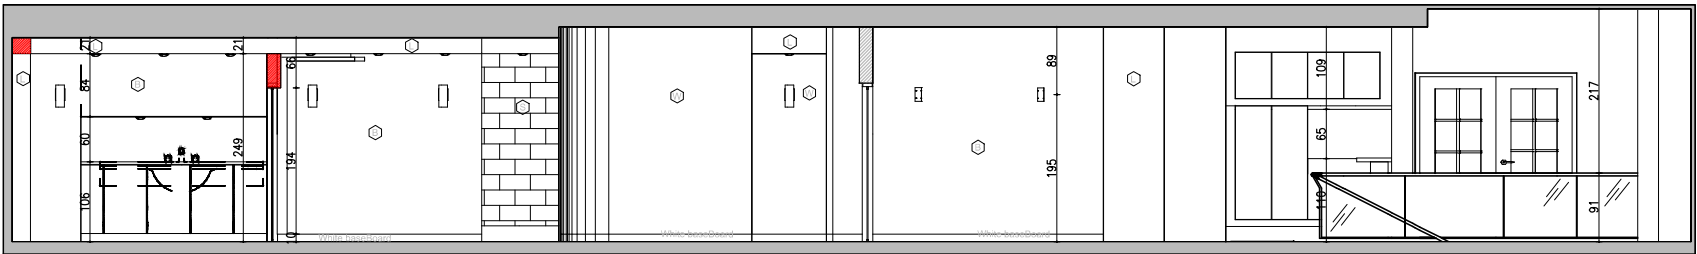


SECTION B

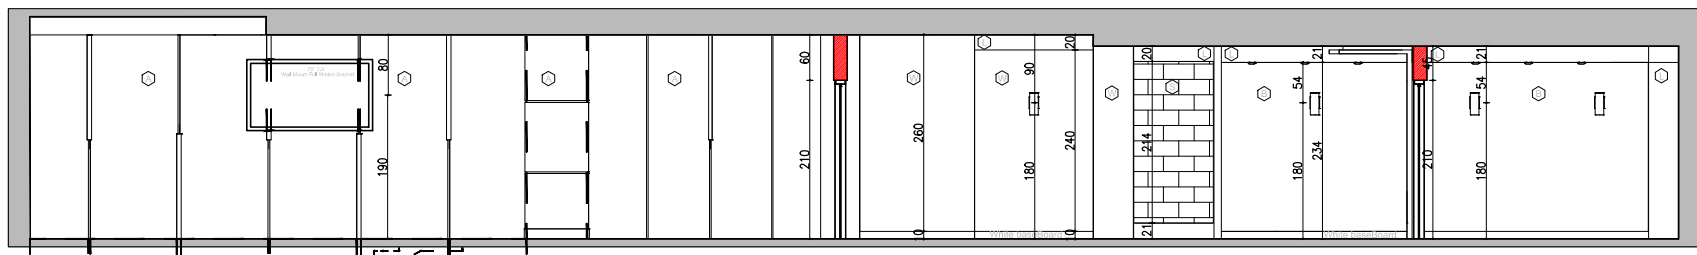


SECTION C

 

SECTION D

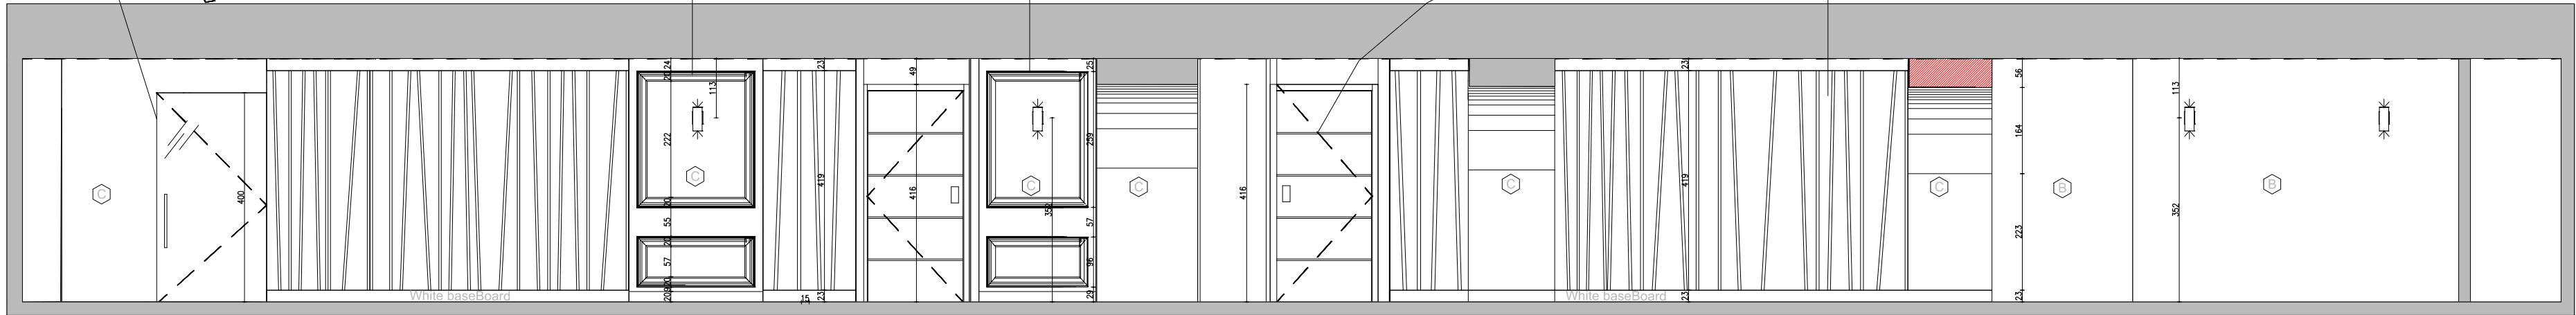


SECTION E

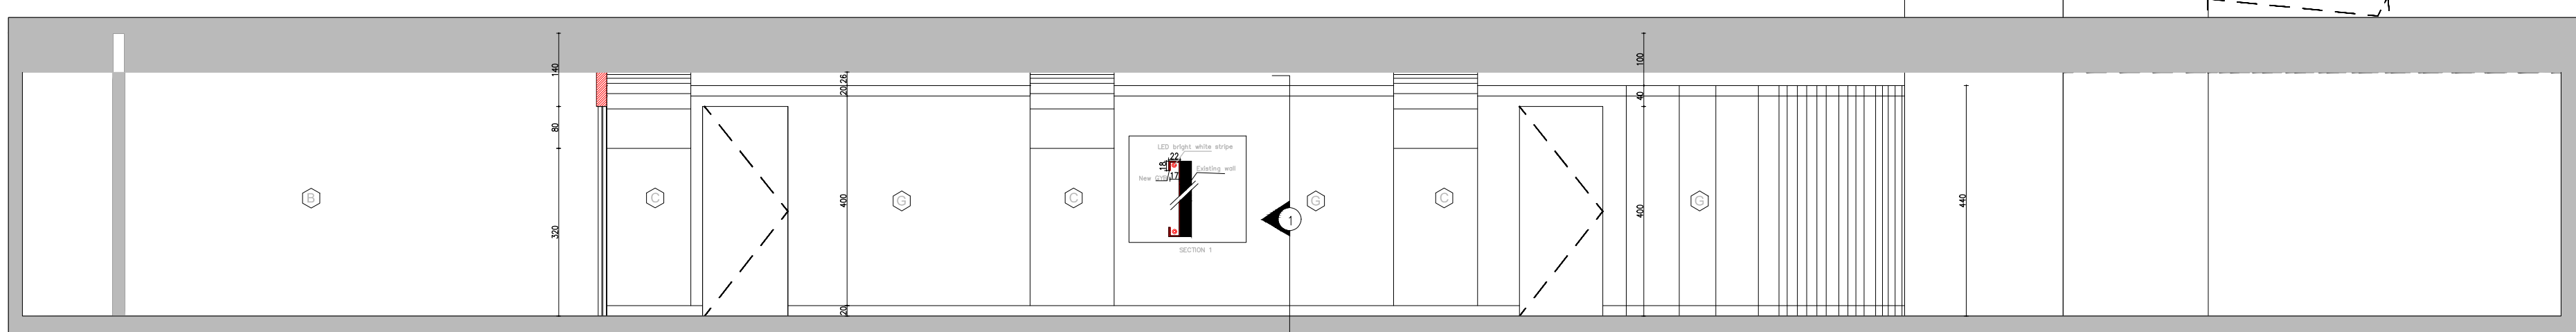

SECTION F

NEW G.Y.P. BOARD
EXISTING WALL
WALL TO BE DEMOLISHED

GC MUST CHECK ALL SIZES AND DIMENSIONS ON SITE. IF ANY SIZE DO NOT EQUAL TO THE SIZE SHOWING IN DRAWINGS PLEASE TELL PROJECT ARCHITECT.
*DRAWINGS ARE INTERIOR DESIGN LAYOUTS AND WILL NOT BE USED AS A PERMIT REQUEST OF ANY KIND

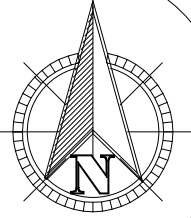

+786-318-9880
Studio21arc@gmail.com
STUDIO21
DESIGN - IMPROVE - CONSTRUCTION

Primed MDF Crown Moulding



MATERIALS SCHEDULE

- (A) White Custom made Carpentry Wall covering with lights
- (B) SLATE BRICK BLACK STONE
- (C) Dulux Design Concrete Effect Gray color paint
- (D) Benjamin Moore Ice Mist 2123-70 White color paint
- (E) 25 mm Infinity Grass lawn carpet Ultimate Green
- (F) AS Cr ation woven wallpaper Authentic Walls 2 plain turquoise
- (G) Medium light Formica top
- (H) 80x80 Calacatta veined marble floor tile
- (I) System flooring solid 15.0 oak, naturally oiled new flooring

OXYGEN


THERAPY CENTER

SECTIONS

GROUND F


SCALE: 1:50

A3

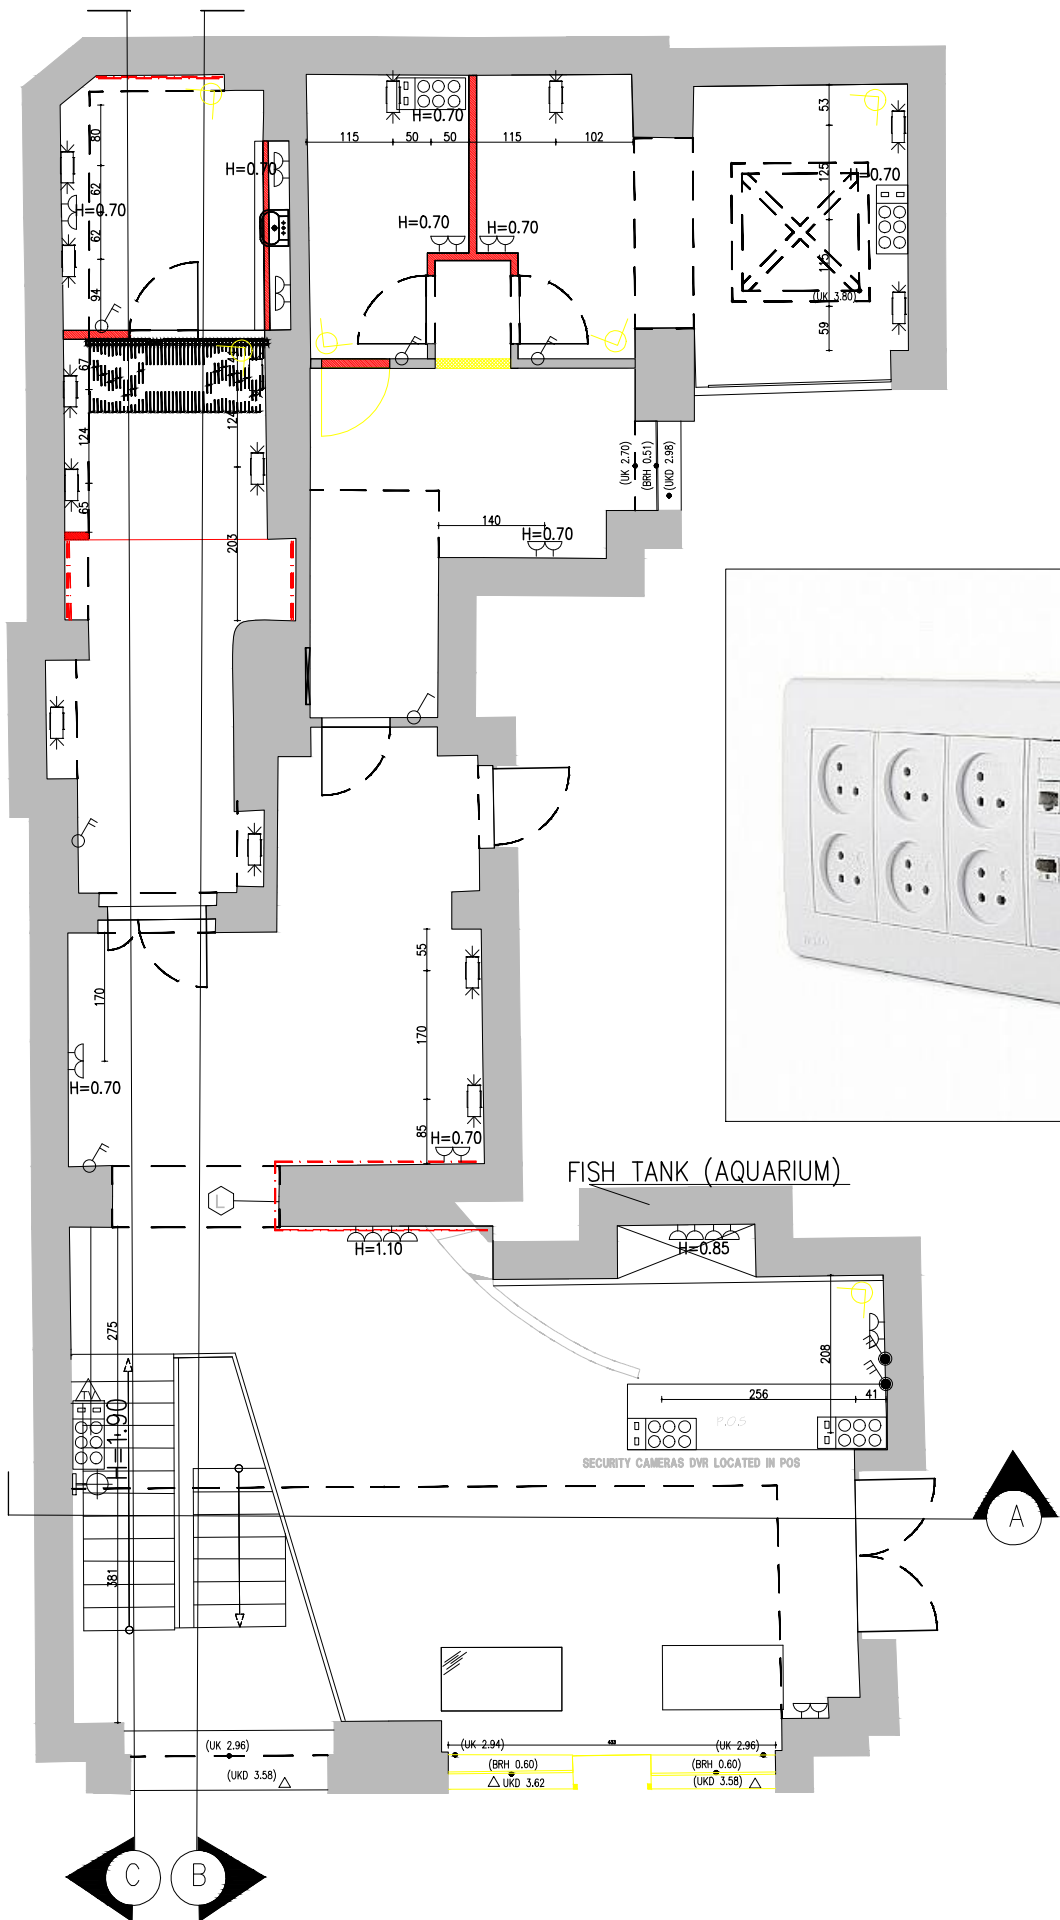

SYMBOLS LEGEND

PLAN	NAME	PLAN	NAME	PLAN	NAME
	SINGLE GANG SWITCH DIMMABLE		SINGLE SOCKET		TELEPHONE SOCKET
	DOUBLE GANG SWITCH DIMMABLE		SINGLE SOCKET FOR LAMP		INTERNET SOCKET
	TRIPLE GANG SWITCH DIMMABLE		DOUBLE SOCKET		TV SOCKET
	SINGLE TWO WAY SWITCH		FLOOR SOCKET SINGLE		WEATHERPROOF SOCKET
	DOUBLE TWO WAY SWITCH		FLOOR SINGLE SOCKET FOR LAMP		VAXCEL Modern Wall Mounted Light – UP/ DOWN –Light Bronze Aluminum Cylinder
	TRIPLE TWO WAY SWITCH		L.E.D WHITE STRIPE LIGHT BACKLIT		WALL BRACKET
	SWITCH CROSS		Artika CHMP–RN Imperium Fixture 9–Light Chandelier 25W, Brass Finish		PICTURE LAMP
	SWITCH SERIAL		Aisilan Ceiling Spotlight Rotating Warm White Exhibitions MSD52W3K7W		MULTI-ELECTRIC OUTLETS: 6 POWER SOCKETS 1 RJ 45 INTERNET 1 PHONE OUTLET
	Alibi 4K 120' IR IP Dome Security Camera System with 16–Channel NVR		Ceiling recessed lighting 11.8 Inch 24W Dimmable Round LED Fixture, 5000K WARM White		

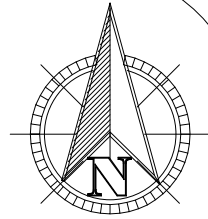


MATERIALS SCHEDULE

	White Custom made Carpentry Wall covering with lights
	SLATE BRICK BLACK STONE
	Dulux Design Concrete Effect Gray color paint
	Benjamin Moore Ice Mist 2123–70 White color paint
	25 mm Infinity Grass lawn carpet Ultimate Green
	AS Création woven wallpaper Authentic Walls 2 plain turquoise
	Medium light Formica top
	80x80 Calacatta veined marble floor tile
	System flooring solid 15.0, oak, naturally oiled new flooring

OXYGEN
THERAPY CENTER
ELECTRIC
GROUND F
SCALE: 1:100


E1

+786–318–9880
Studio21arc@gmail.com
STUDIO21
DESIGN – IMPROVE – CONSTRUCTION

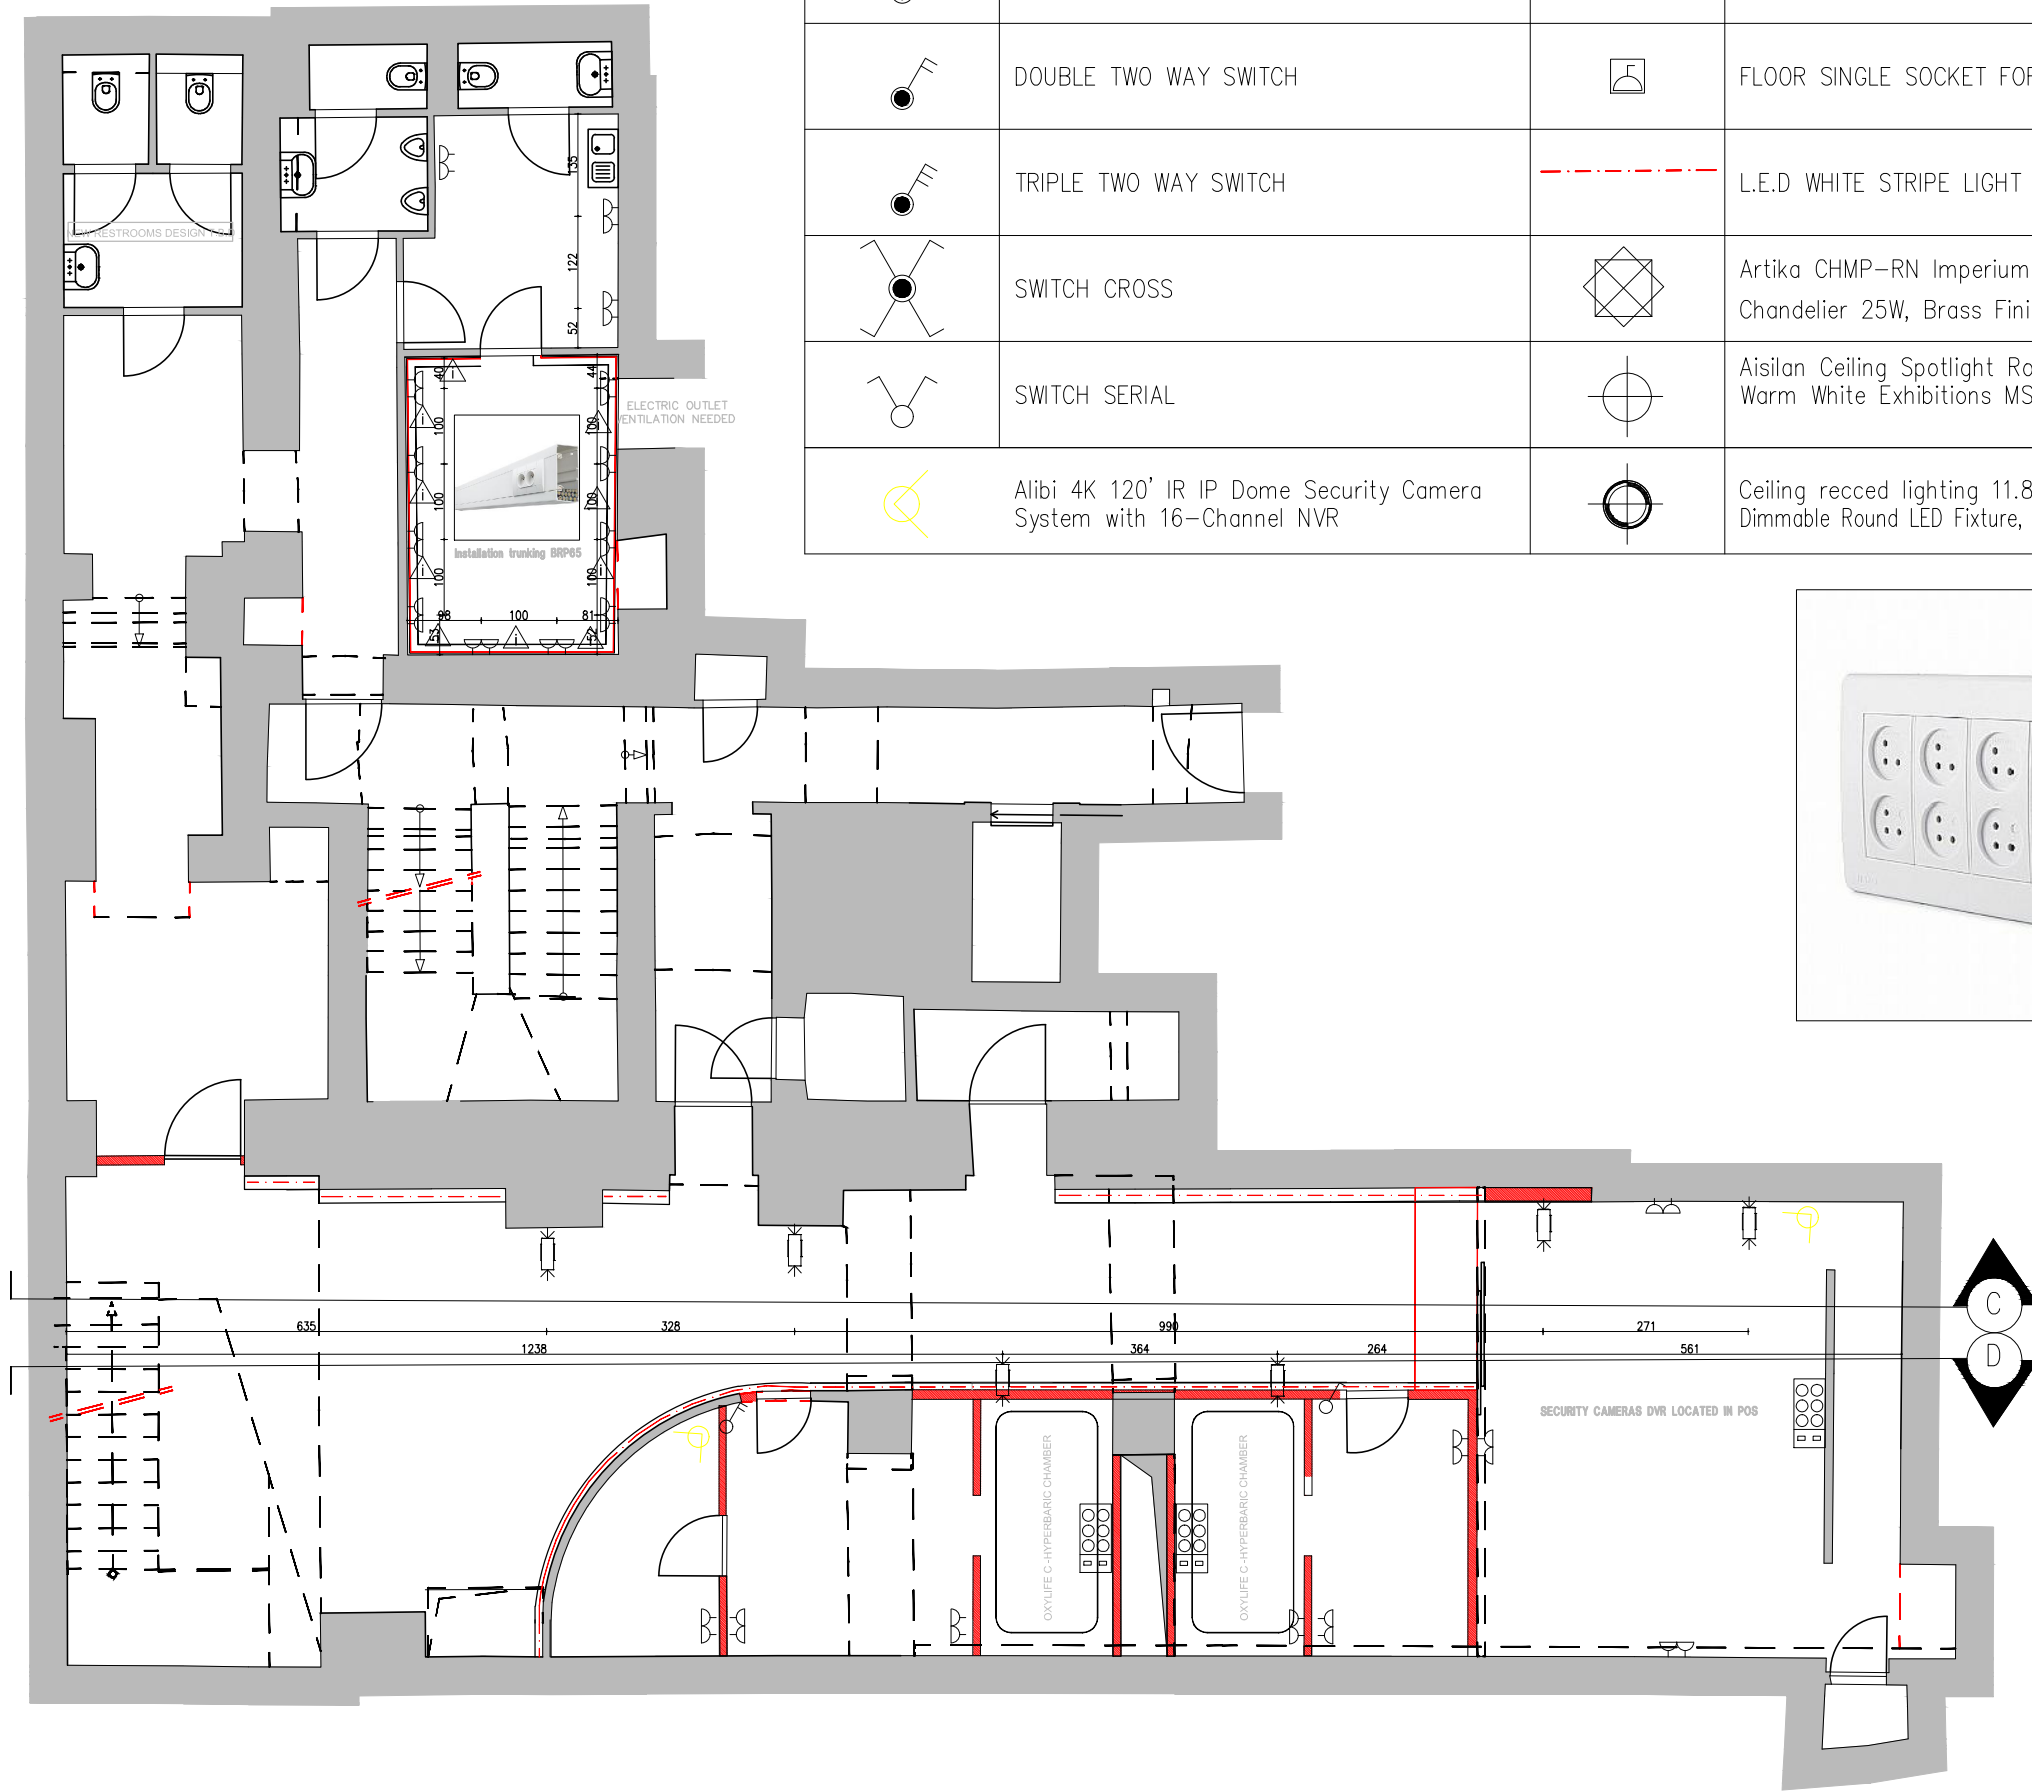

SYMBOLS LEGEND

PLAN	NAME	PLAN	NAME	PLAN	NAME
	SINGLE GANG SWITCH DIMMABLE		SINGLE SOCKET		TELEPHONE SOCKET
	DOUBLE GANG SWITCHDIMMABLE		SINGLE SOCKET FOR LAMP		INTERNET SOCKET
	TRIPLE GANG SWITCH DIMMABLE		DOUBLE SOCKET		TV SOCKET
	SINGLE TWO WAY SWITCH		FLOOR SOCKET SINGLE		WEATHERPROOF SOCKET
	DOUBLE TWO WAY SWITCH		FLOOR SINGLE SOCKET FOR LAMP		VAXCEL Modern Wall Mounted Light – UP/ DOWN –Light Bronze Aluminum Cylinder
	TRIPLE TWO WAY SWITCH		L.E.D WHITE STRIPE LIGHT BACKLIT		WALL BRACKET
	SWITCH CROSS		Artika CHMP-RN Imperium Fixture 9-Light Chandelier 25W, Brass Finish		PICTURE LAMP
	SWITCH SERIAL		Aisilan Ceiling Spotlight Rotating Warm White Exhibitions MSD52W3K7W		MULTI ELECTRIC OUTLETS: 6 POWER SOCKETS 1 RJ 45 INTERNET 1 PHONE OUTLET
	Alibi 4K 120' IR IP Dome Security Camera System with 16-Channel NVR		Ceiling recced lighting 11.8 Inch 24W Dimmable Round LED Fixture, 5000K WARM White		

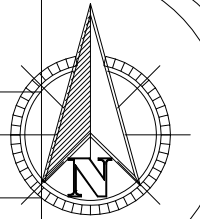




MATERIALS SCHEDULE

- A White Custom made Carpentry Wall covering with lights
- B SLATE BRICK BLACK STONE
- C Dulux Design Concrete Effect Gray color paint
- D Benjamin Moore Ice Mist 2123-70 White color paint
- E 25 mm Infinity Grass lawn carpet Ultimate Green
- F AS Création woven wallpaper Authentic Walls 2 plain turquoise
- G Medium light Formica top
- H 80x80 Calacatta veined marble floor tile
- I System flooring solid 15.0 oak, naturally oiled new flooring

OXYGEN
THERAPY CENTER
ELECTRIC
BASEMENT
SCALE: 1:100

STUDIO21
DESIGN – IMPROVE – CONSTRUCTION

+786-318-9880
Studio21arc@gmail.com

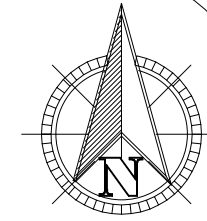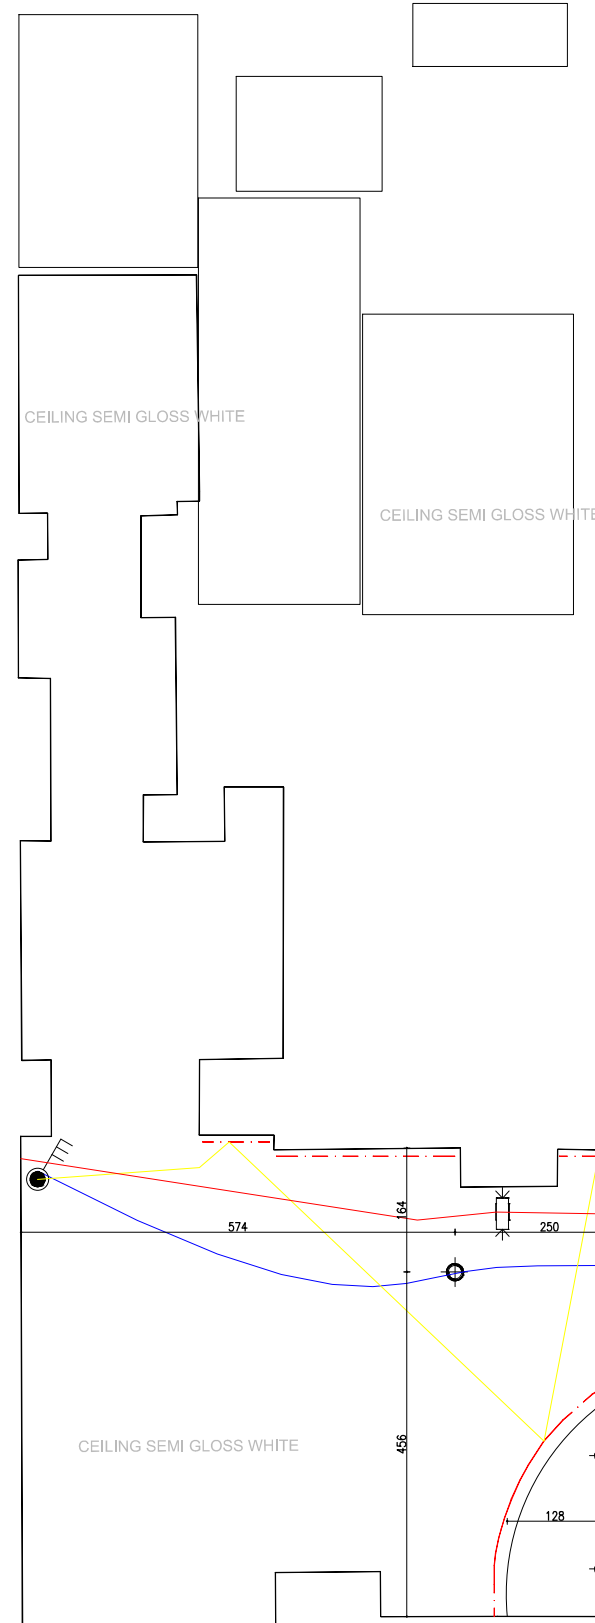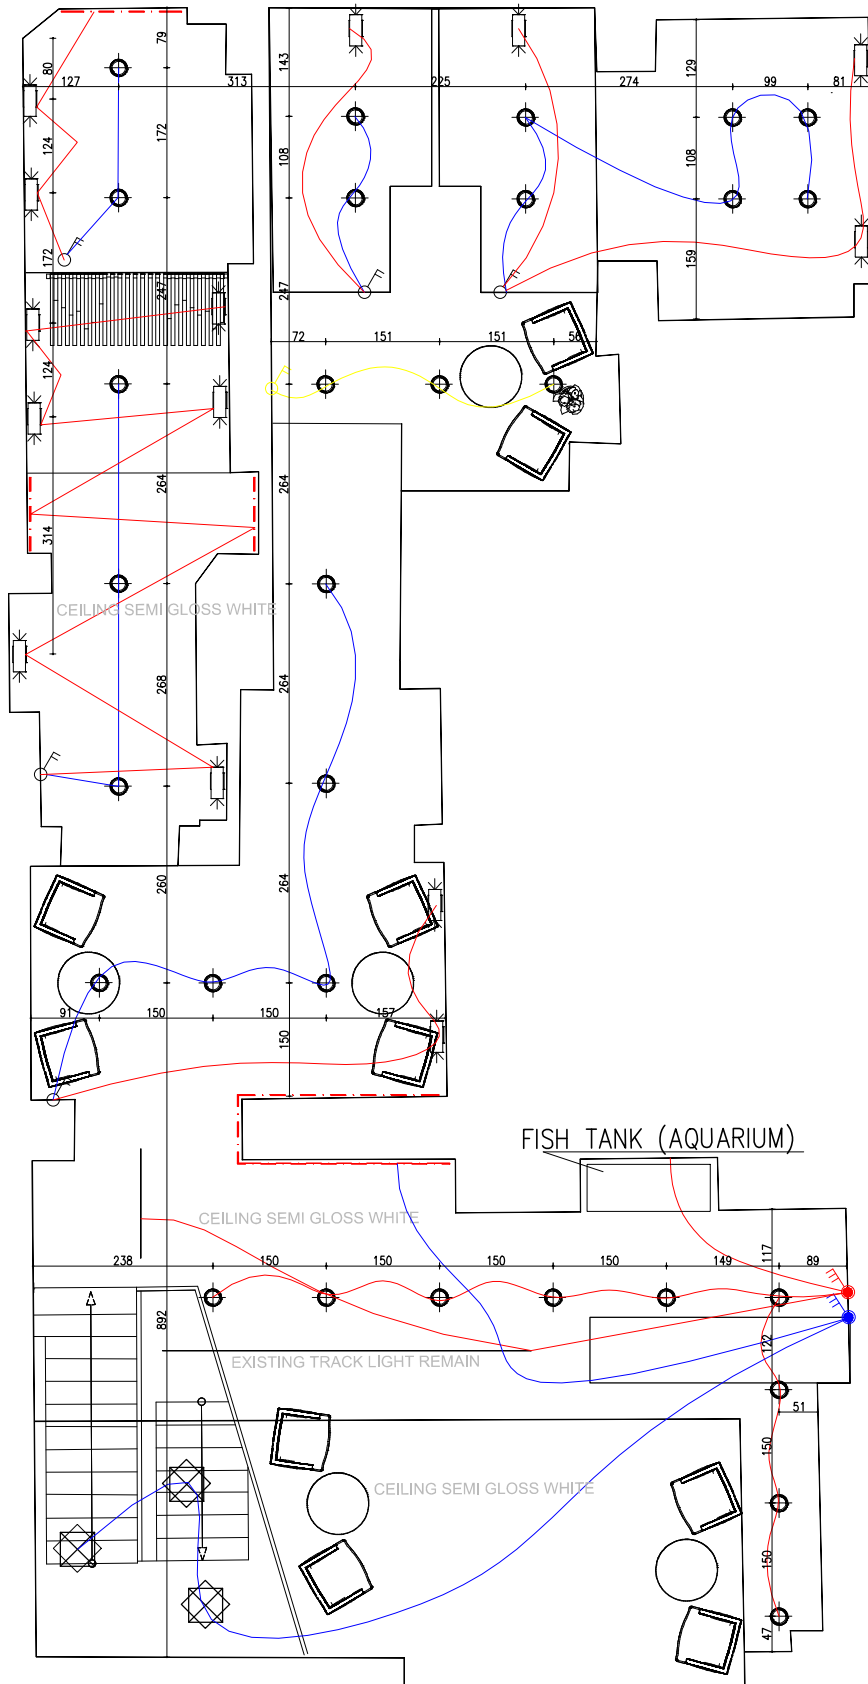

+786-318-9880
Studio21arc@gmail.com
STUDIO21
DESIGN - IMPROVE - CONSTRUCTION


MATERIALS SCHEDULE

- (A) White Custom made Carpentry
Wall covering with lights
- (B) SLATE BRICK BLACK STONE
- (C) Dulux Design Concrete Effect
Gray color paint
- (D) Benjamin Moore Ice Mist 2123-70
White color paint
- (E) 25 mm Infinity Grass lawn carpet
Ultimate Green
- (W) AS Cr ation woven wallpaper
Authentic Walls 2 plain turquoise
- (L) Medium light Formica top
- 80x80 Calacatta veined
marble floor tile
- System flooring solid 15.0 oak,
naturally oiled new flooring



OXYGEN
THERAPY CENTER
CEILING & LIGHT

SCALE: 1:100

C3

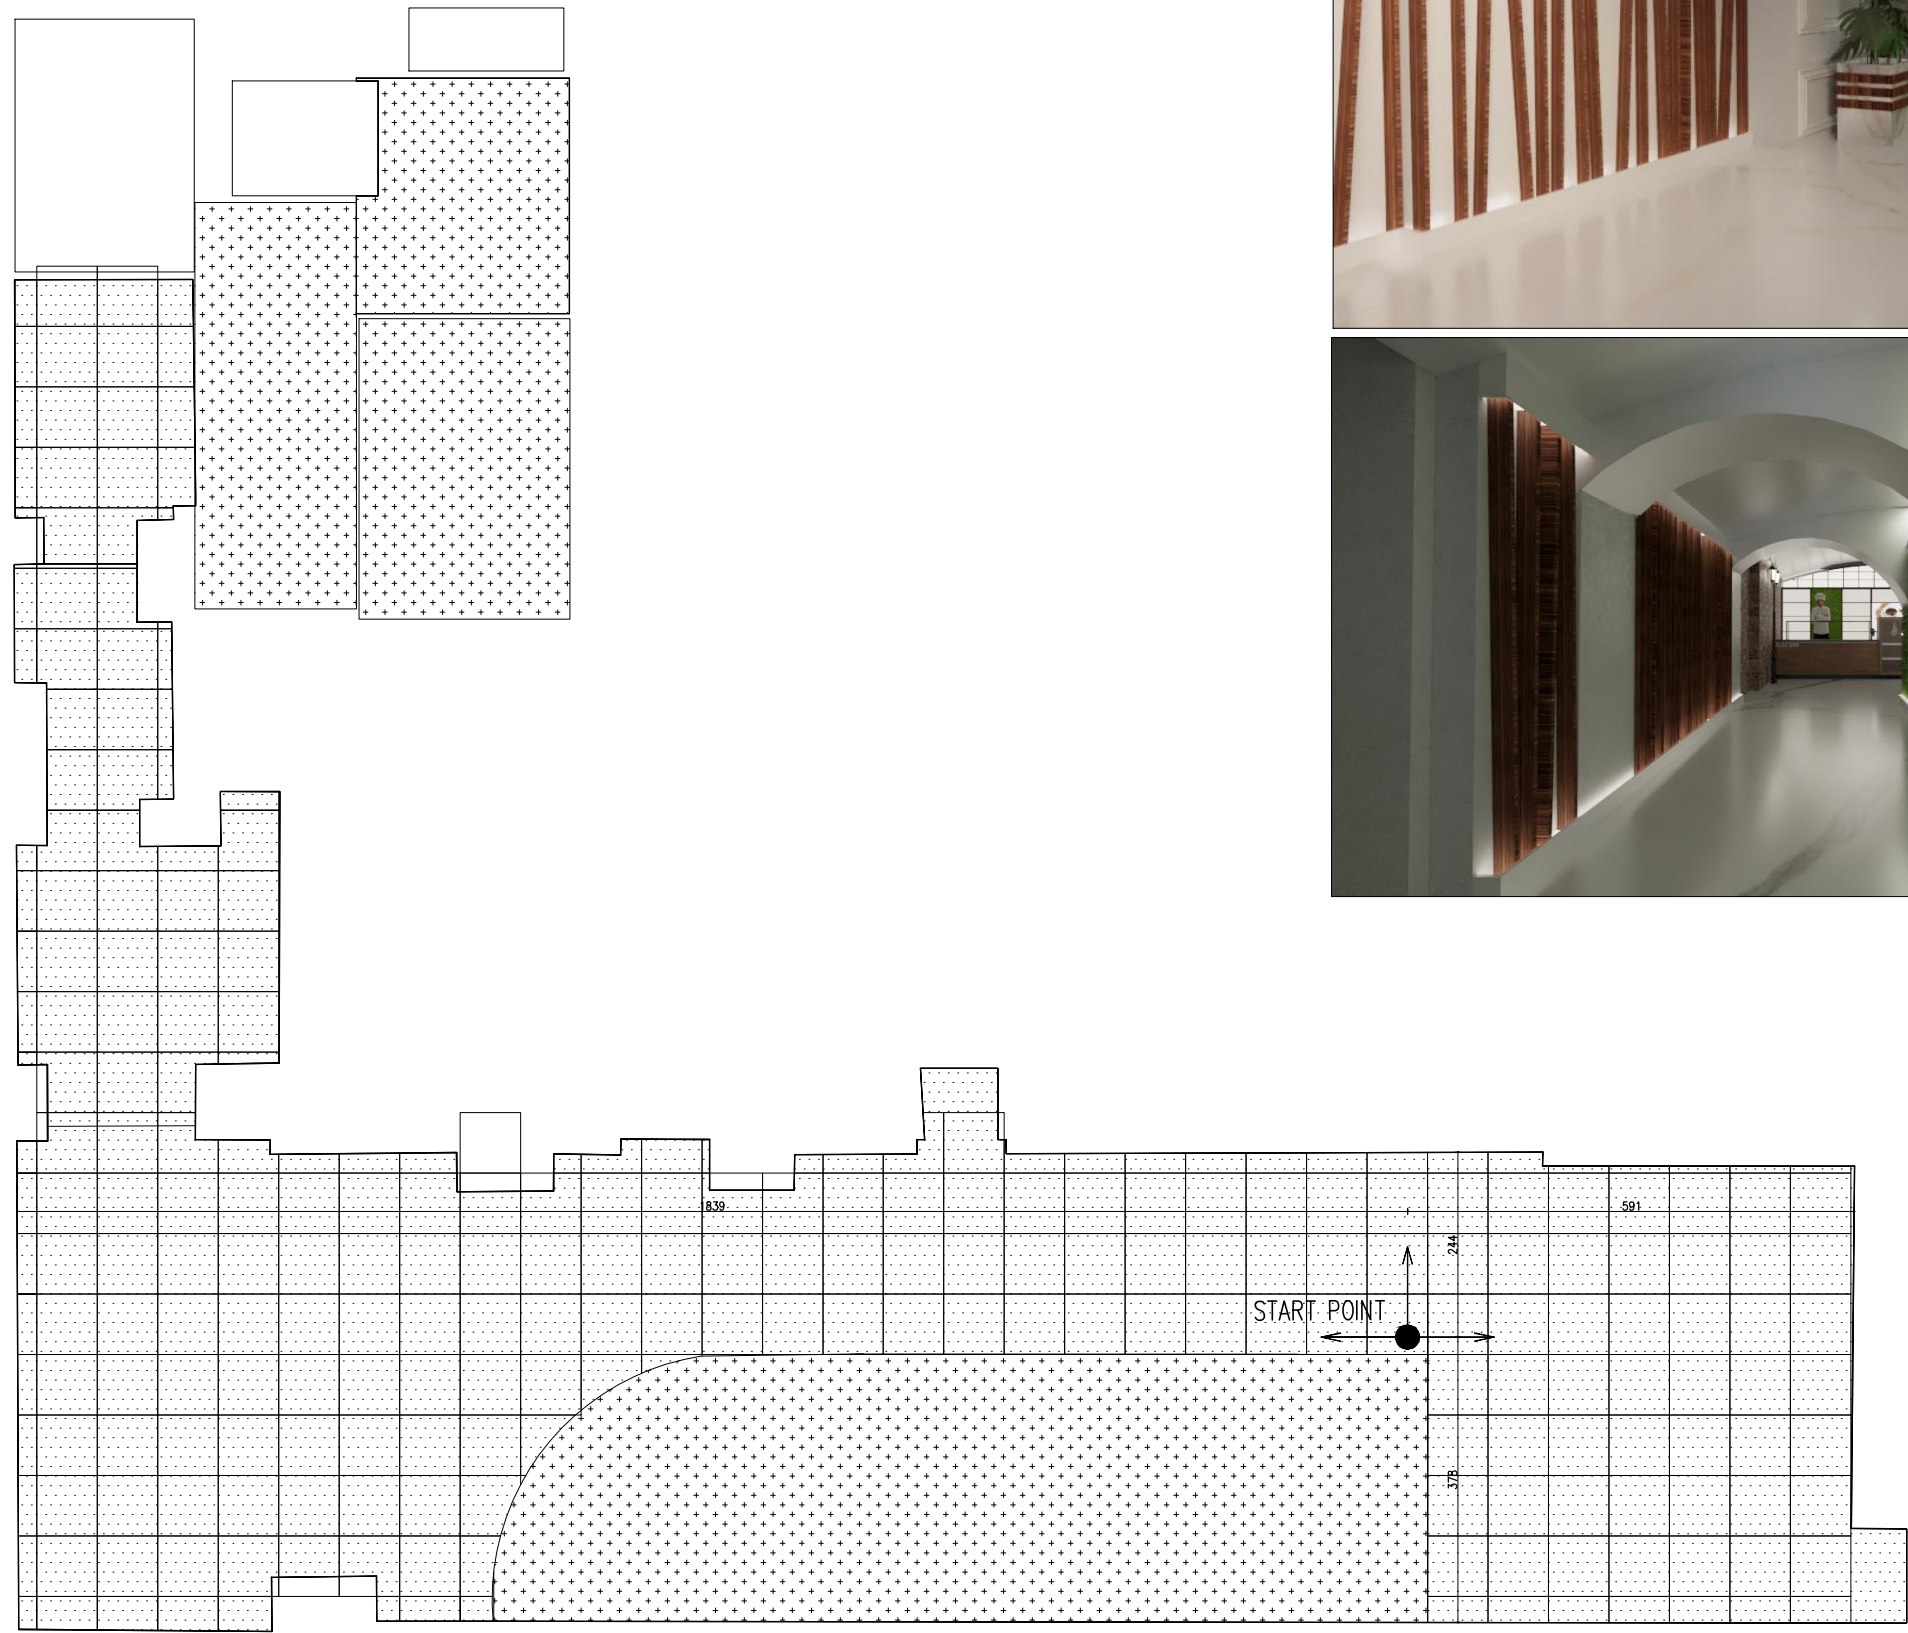

Brite Brass Smooth Seam Binder

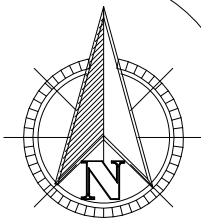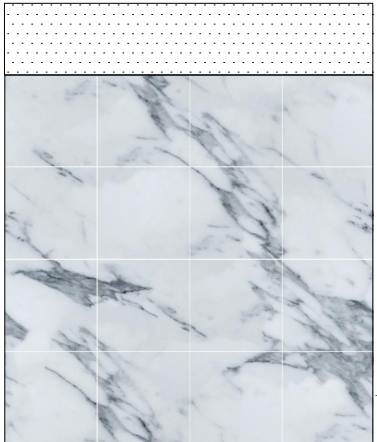


+786-318-9880
Studio21arc@gmail.com
STUDIO21
DESIGN - IMPROVE - CONSTRUCTION

MATERIALS SCHEDULE




- A** White Custom made Carpentry
Wall covering with lights
- B** SLATE BRICK BLACK STONE
- C** Dulux Design Concrete Effect
Gray color paint
- D** Benjamin Moore Ice Mist 2123-70
White color paint
- E** 25 mm Infinity Grass lawn carpet
Ultimate Green
- F** AS Création woven wallpaper
Authentic Walls 2 plain turquoise
- G** Medium light Formica top
- H** 80x80 Calacatta veined
marble floor tile
- I** System flooring solid 15.0 oak,
naturally oiled new flooring

OXYGEN
THERAPY CENTER
FLOORING
BASEMENT
SCALE: 1:100

C1

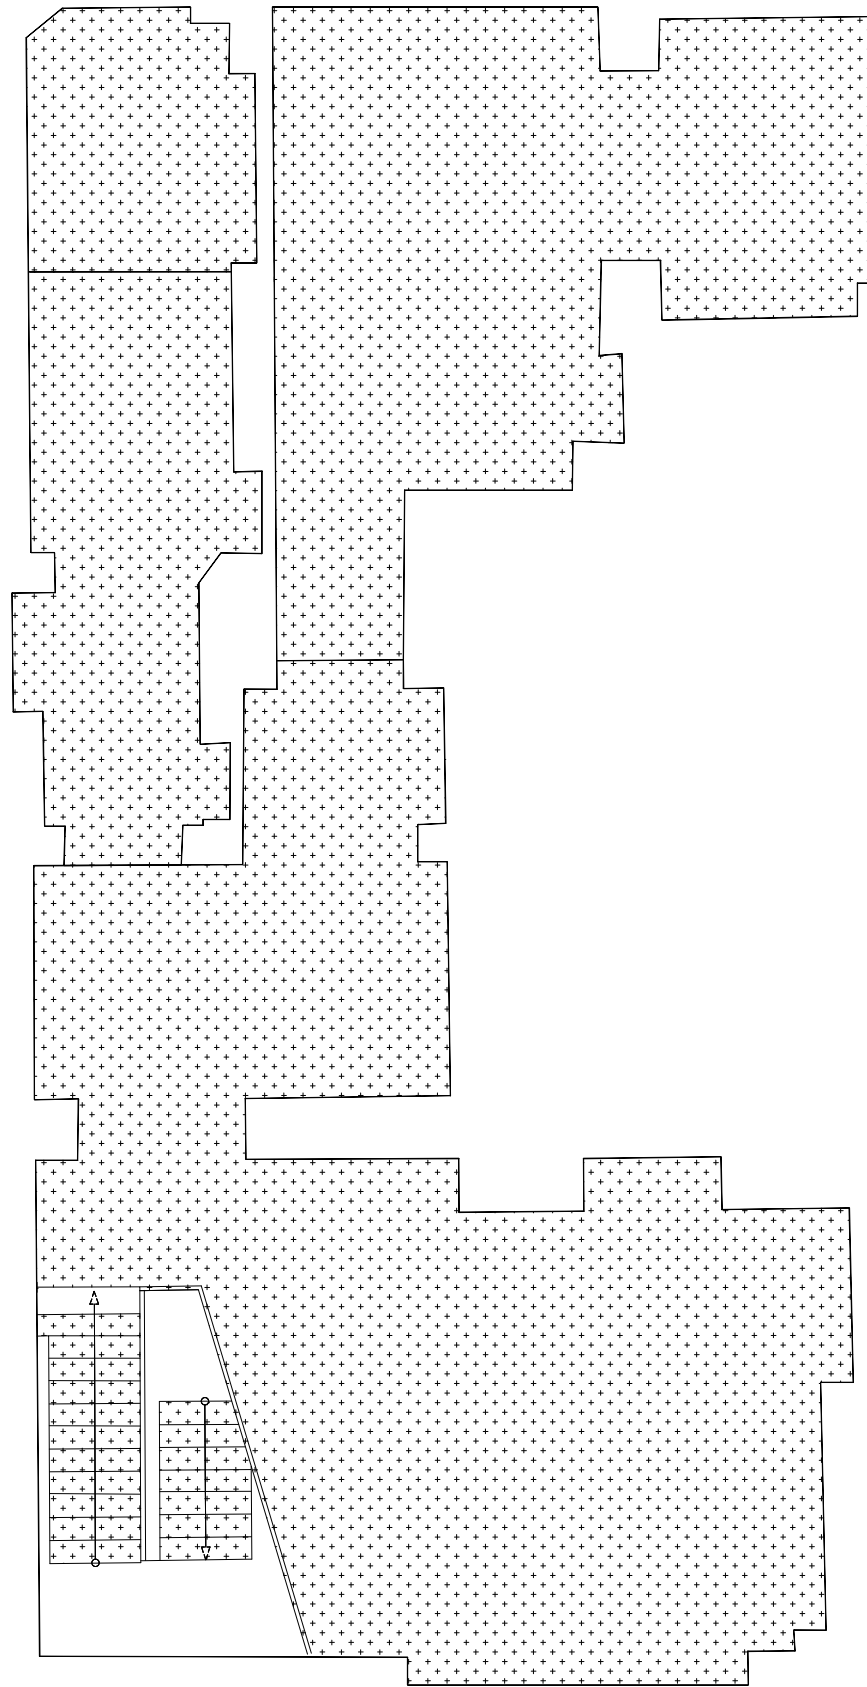

Brite Brass Smooth Seam Binder

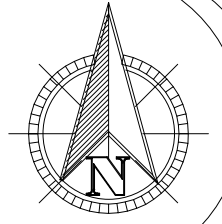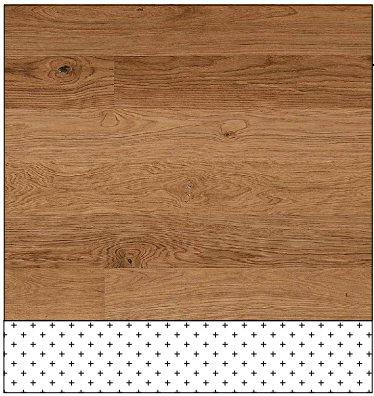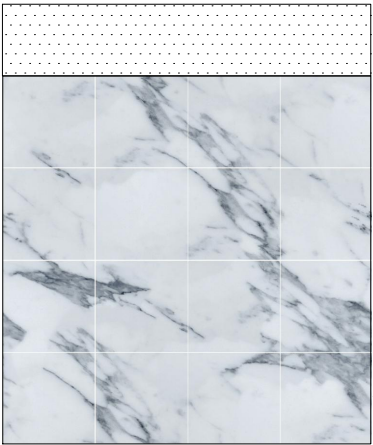

+786-318-9880
Studio21arc@gmail.com
STUDIO21
DESIGN - IMPROVE - CONSTRUCTION

MATERIALS SCHEDULE

- (A) White Custom made Carpentry Wall covering with lights
- (B) SLATE BRICK BLACK STONE
- (C) Dulux Design Concrete Effect Gray color paint
- (D) Benjamin Moore Ice Mist 2123-70 White color paint
- (E) 25 mm Infinity Grass lawn carpet Ultimate Green
- (F) AS Création woven wallpaper Authentic Walls 2 plain turquoise
- (G) Medium light Formica top
- (H) 80x80 Calacatta veined marble floor tile
- (I) System flooring solid 15.0 oak, naturally oiled new flooring

OXYGEN
THERAPY CENTER
FLOORING
GROUND F
SCALE: 1:100

C2