


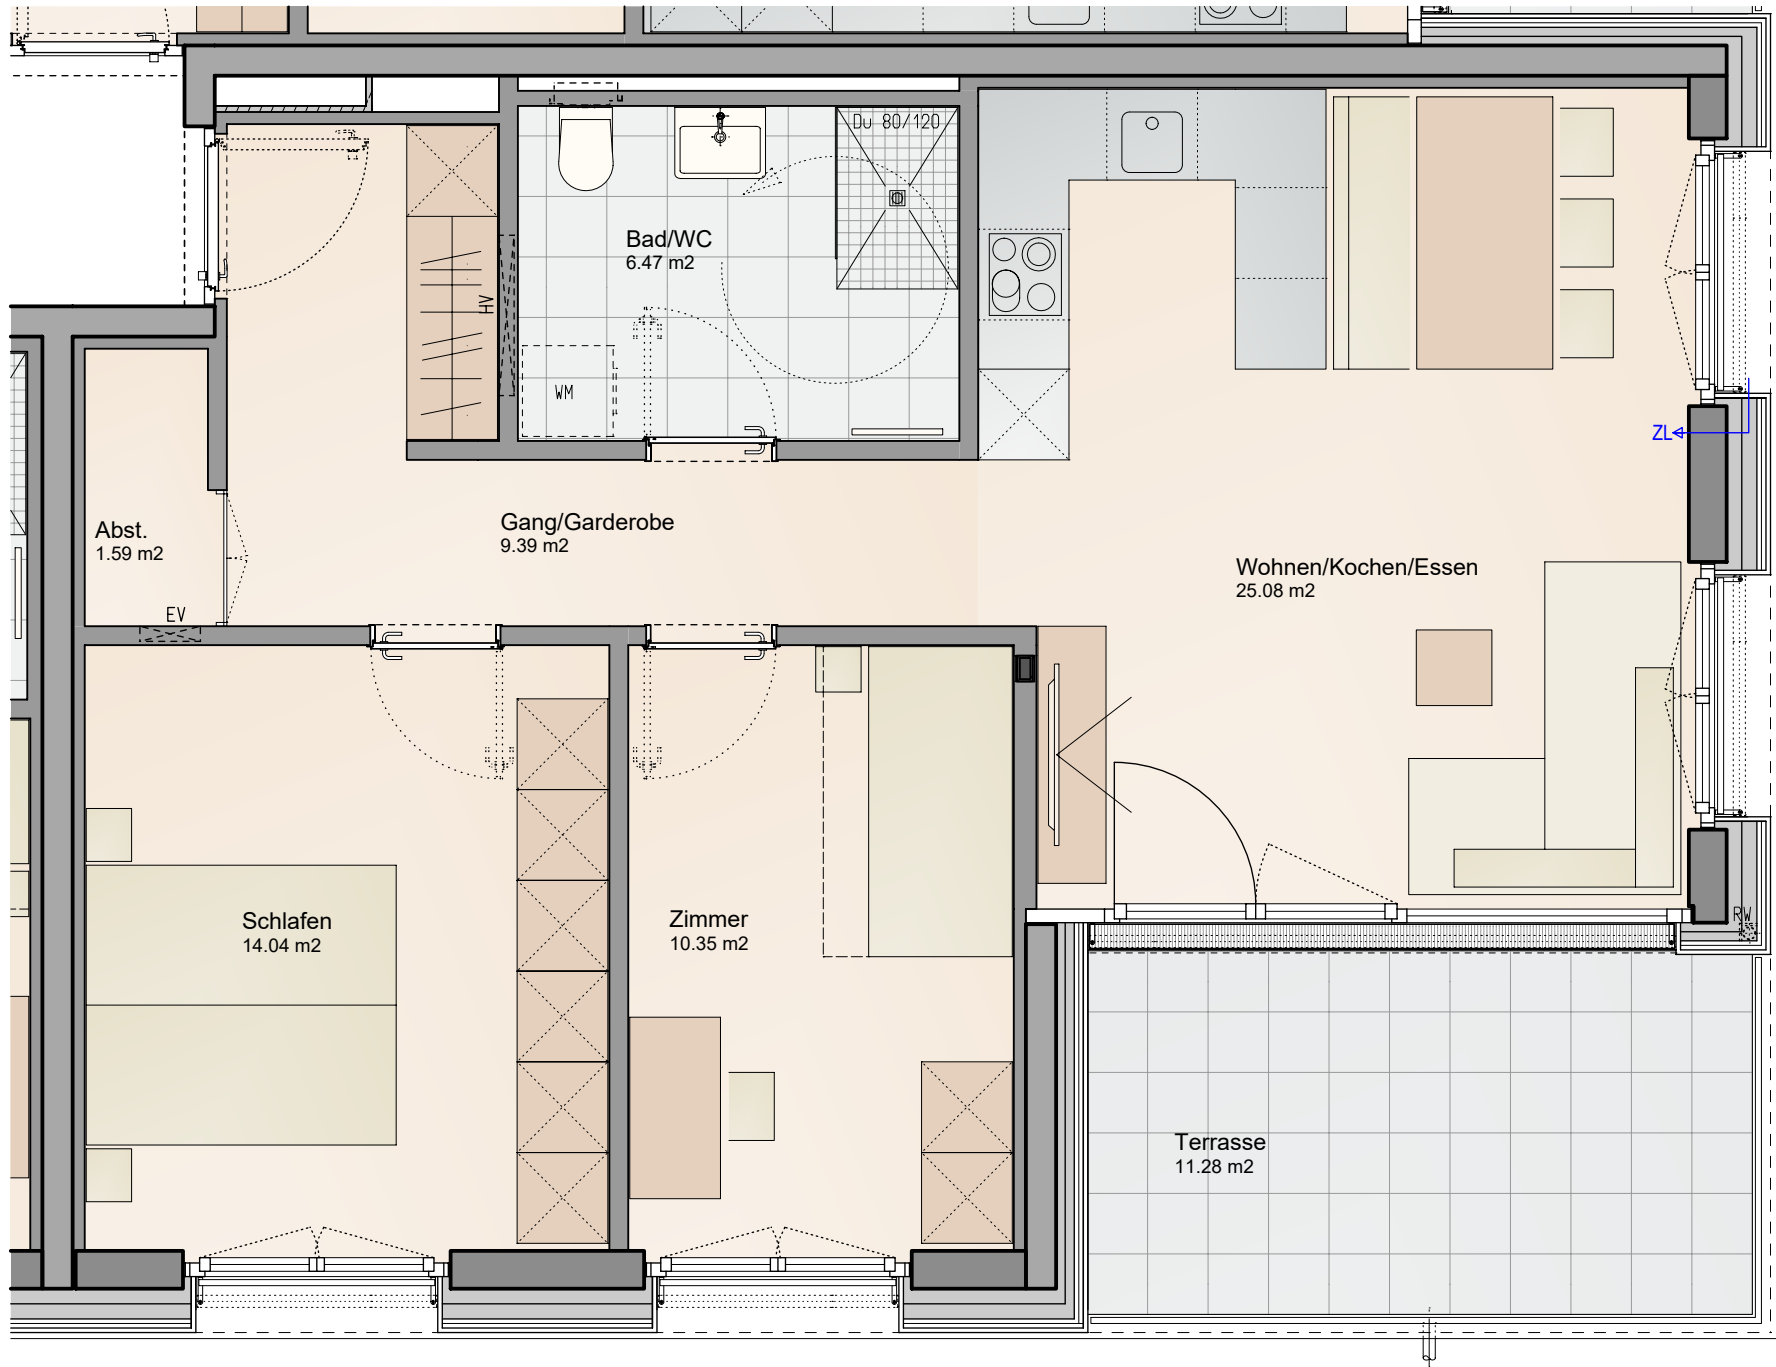

Informationen

BH Brüstungshöhe
EV Elektroverteiler
HV Heizungsverteiler
ZL Zuluft
Wendekreis Rollstuhl / dm 1,50m

M 1 : 50

0 1 2 3 4m

Lageplan

The location map shows the apartment's position within the building complex and surrounding area. A red outline indicates the building's footprint, and a green outline indicates the apartment's location. A compass rose is also present.

Haus A

A 3D rendering of the building facade, showing the apartment's location on the second floor. The building is a modern, multi-story structure with a flat roof and large windows.

Bemerkung

25.09.2024

Alle Maße sind Rohbaumasse und ca. Angaben, diese können zur Natur differieren.

Strichliert dargestellte Einrichtungsgegenstände im Sanitärbereich sind nicht in der Grundausstattung enthalten.