



Kellergeschoß

M1:100

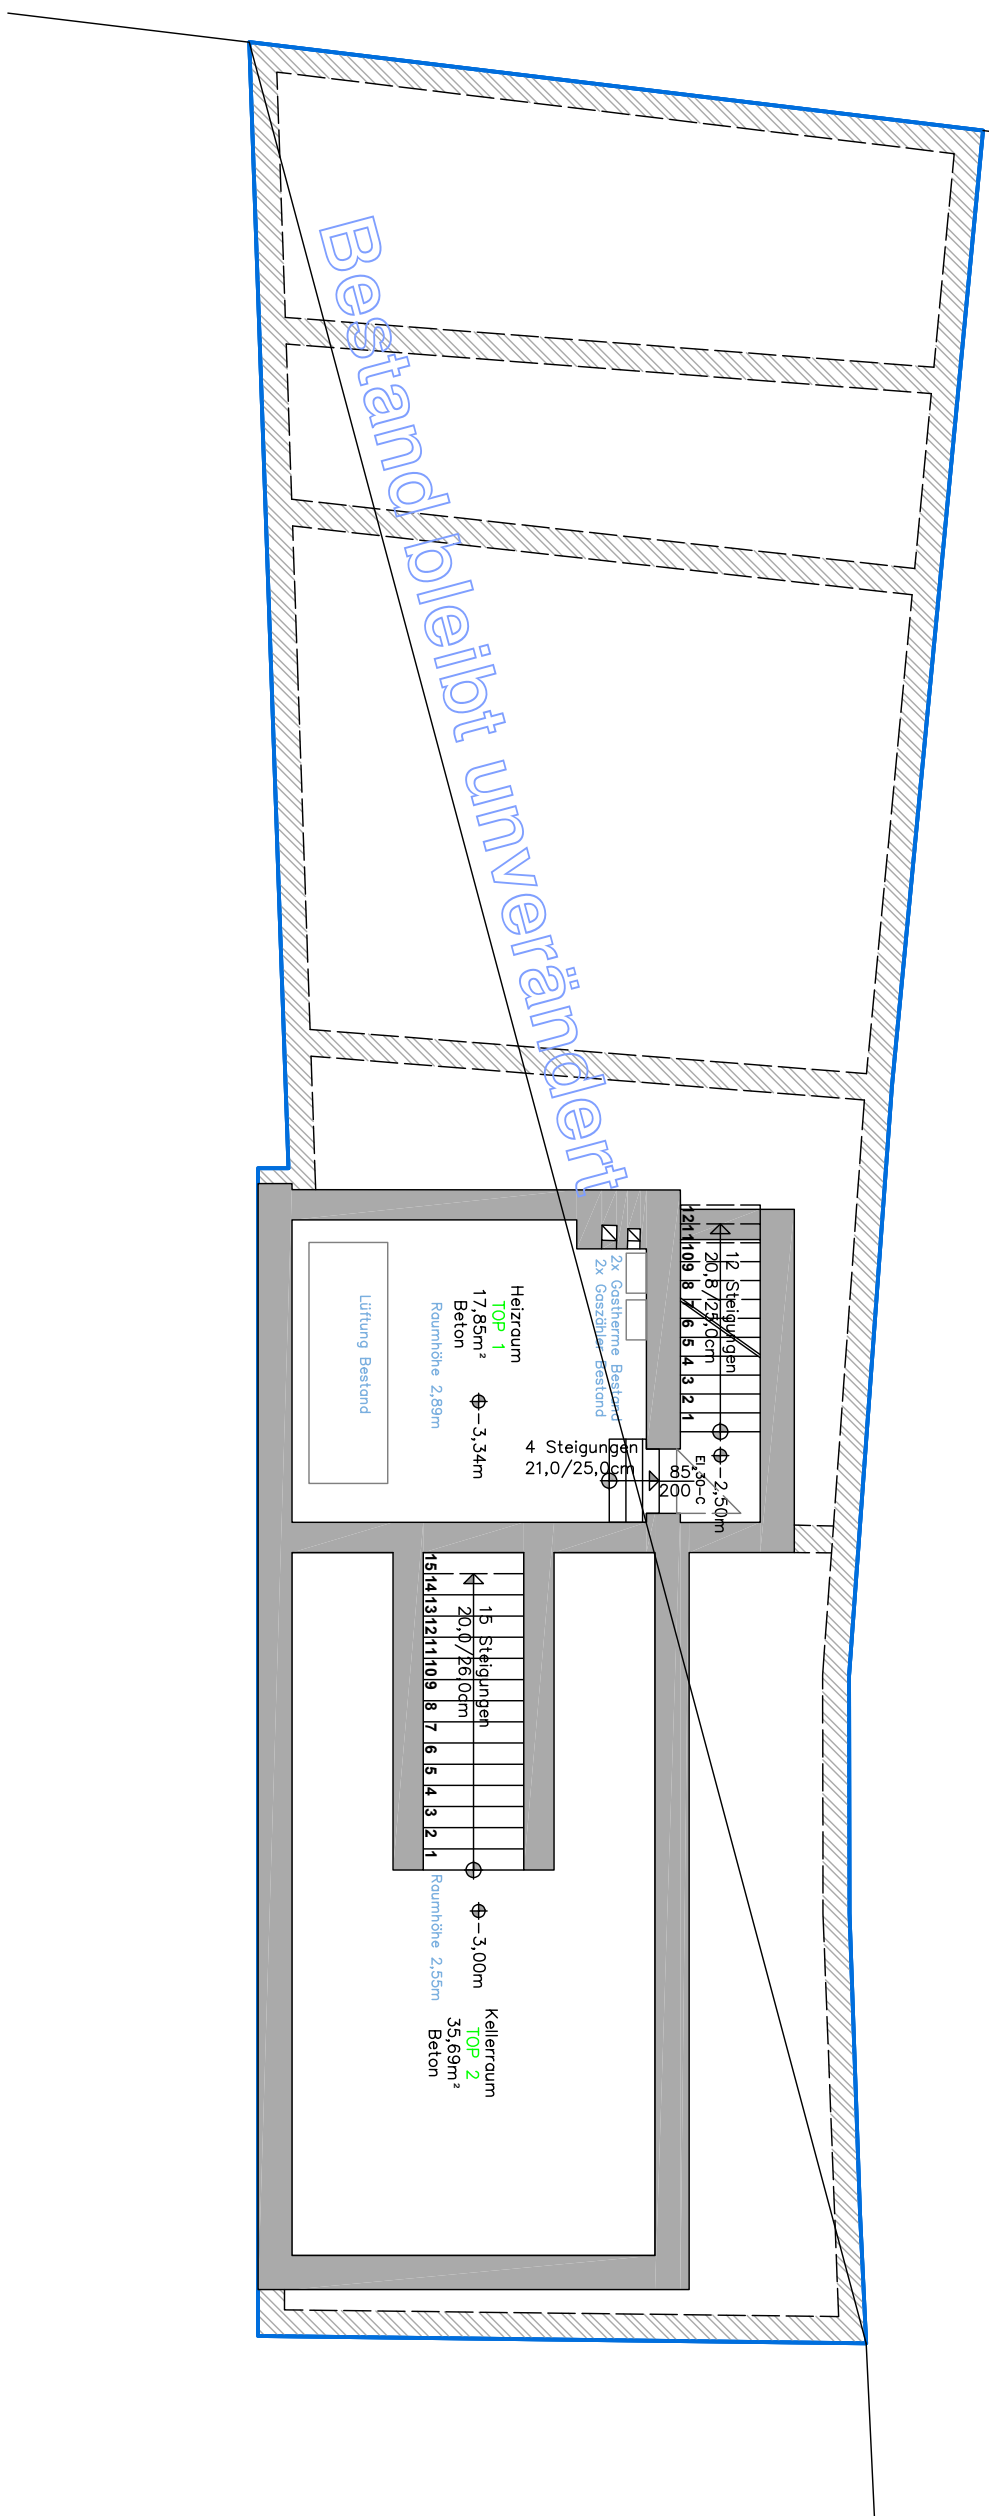

Erdgeschoss

M1:100

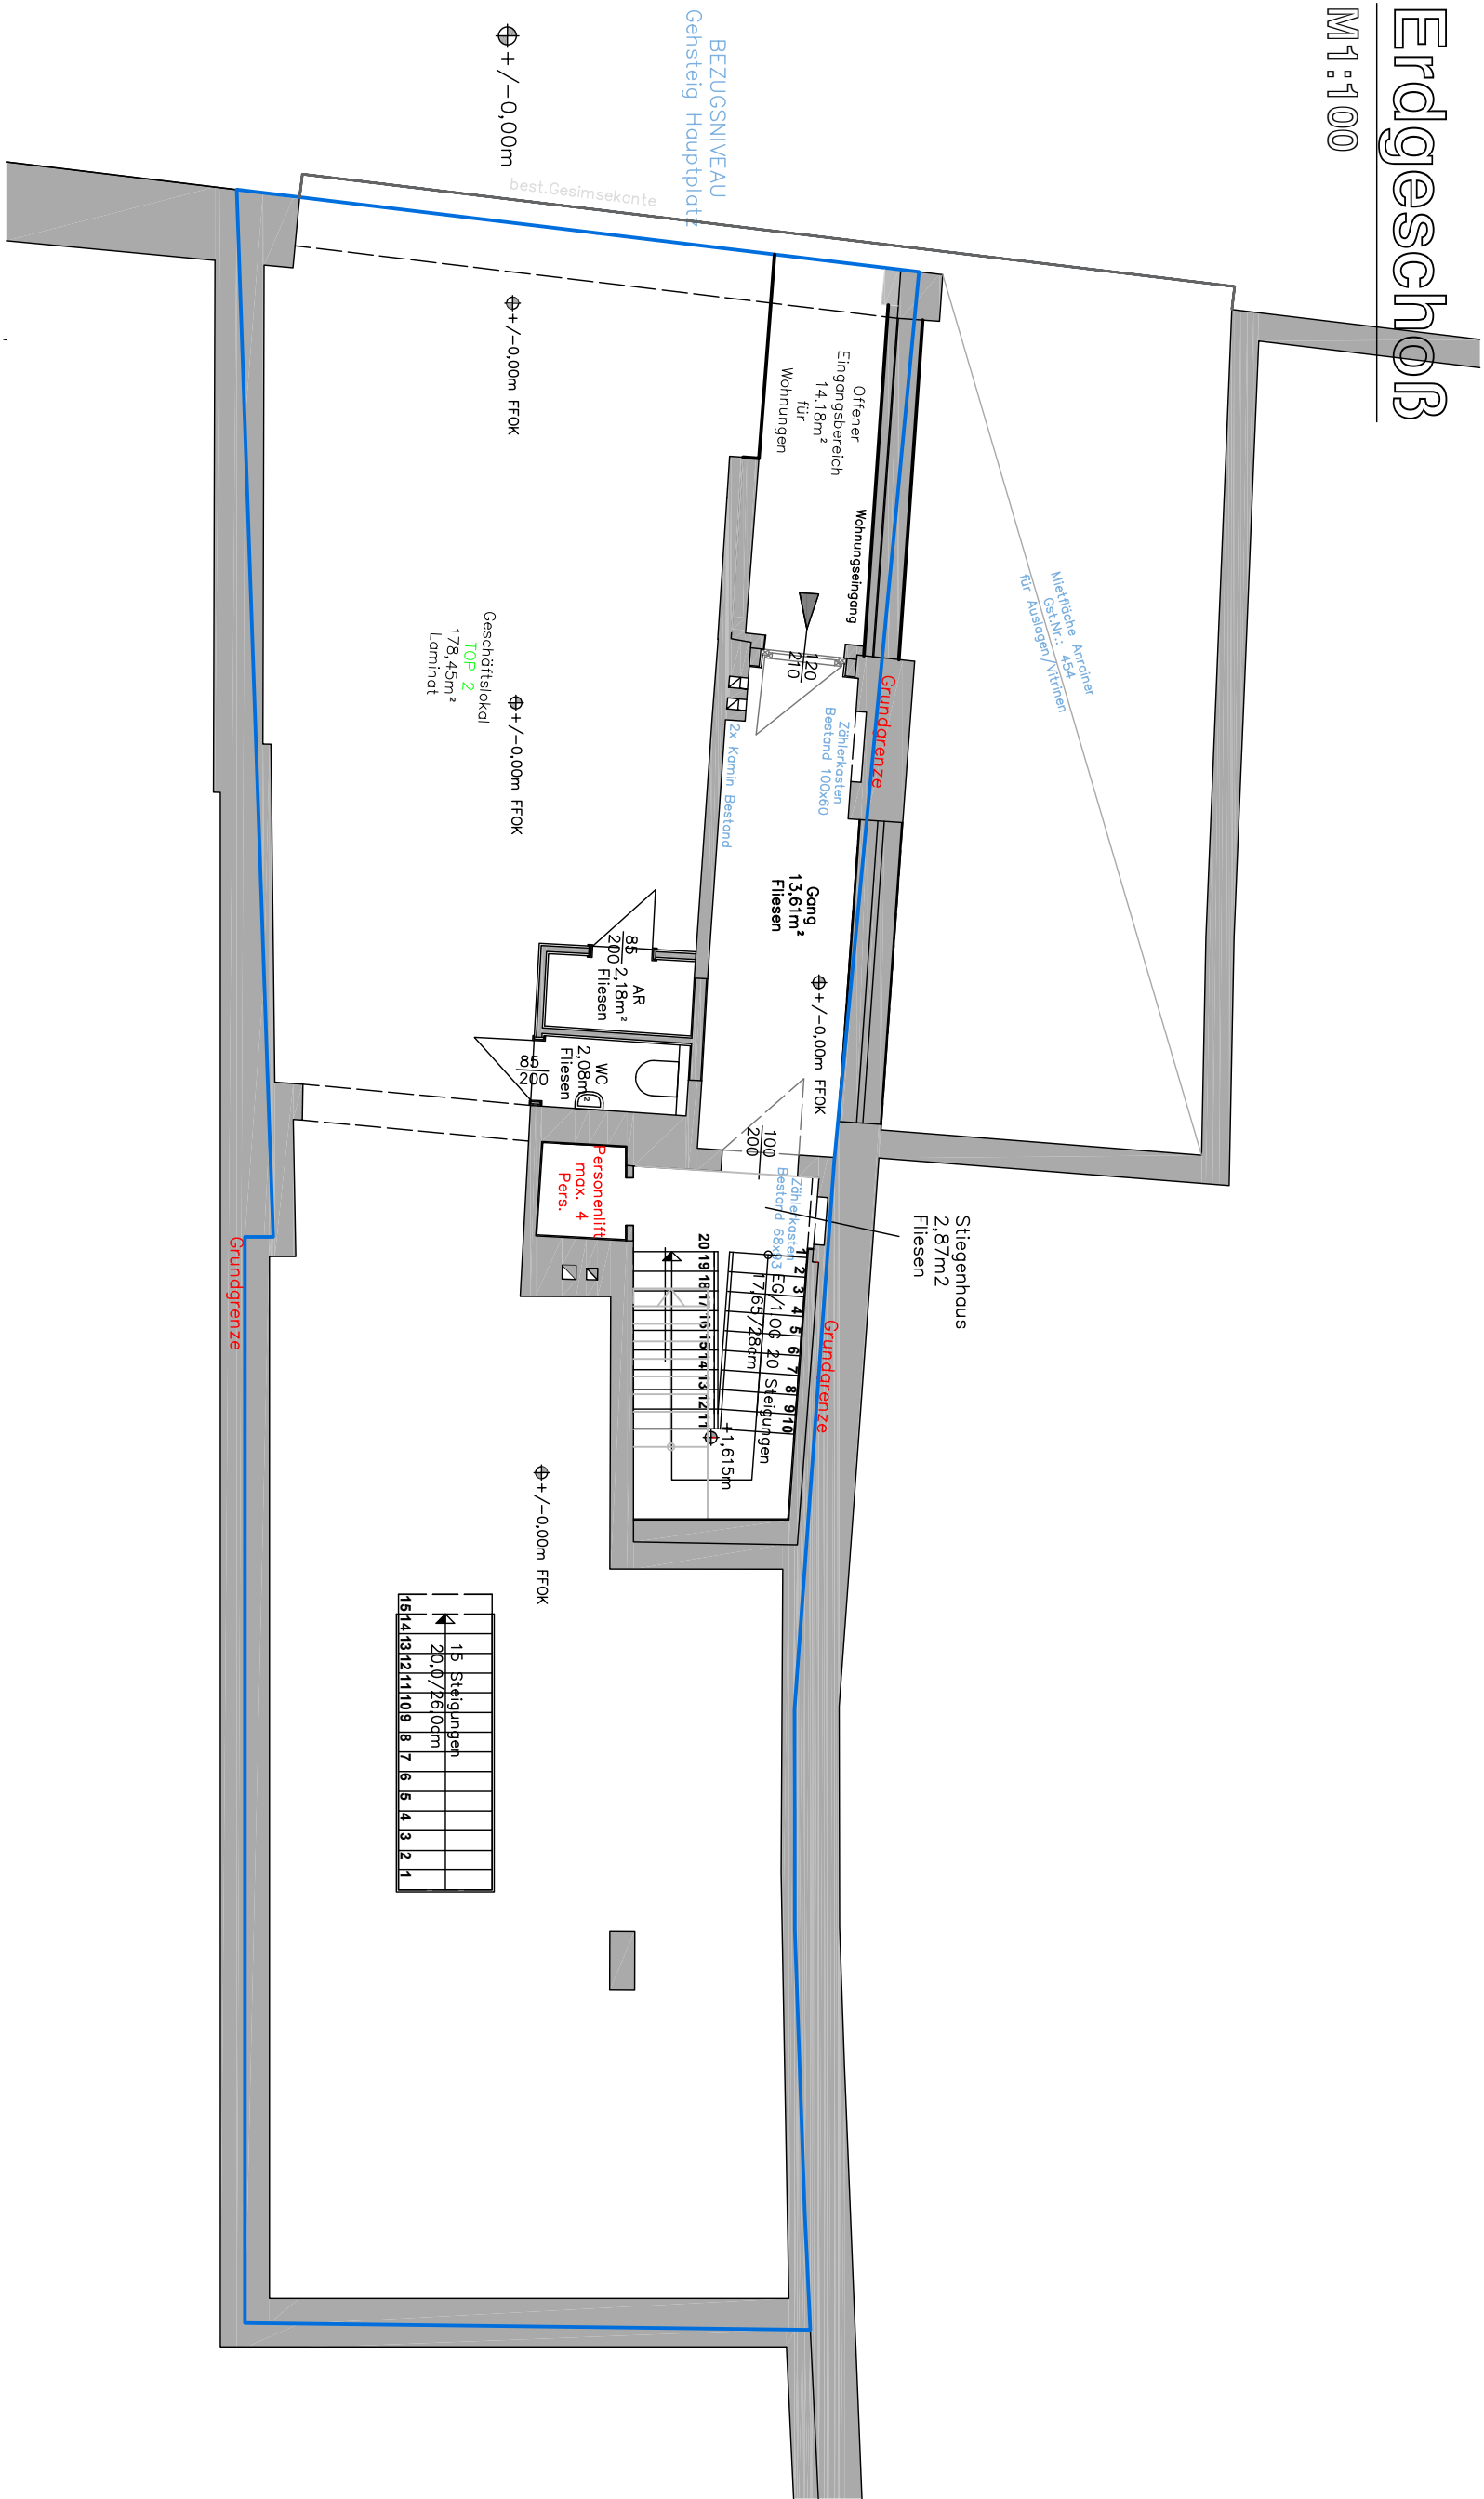


M1:100




2.Obergeschoß

M1:100

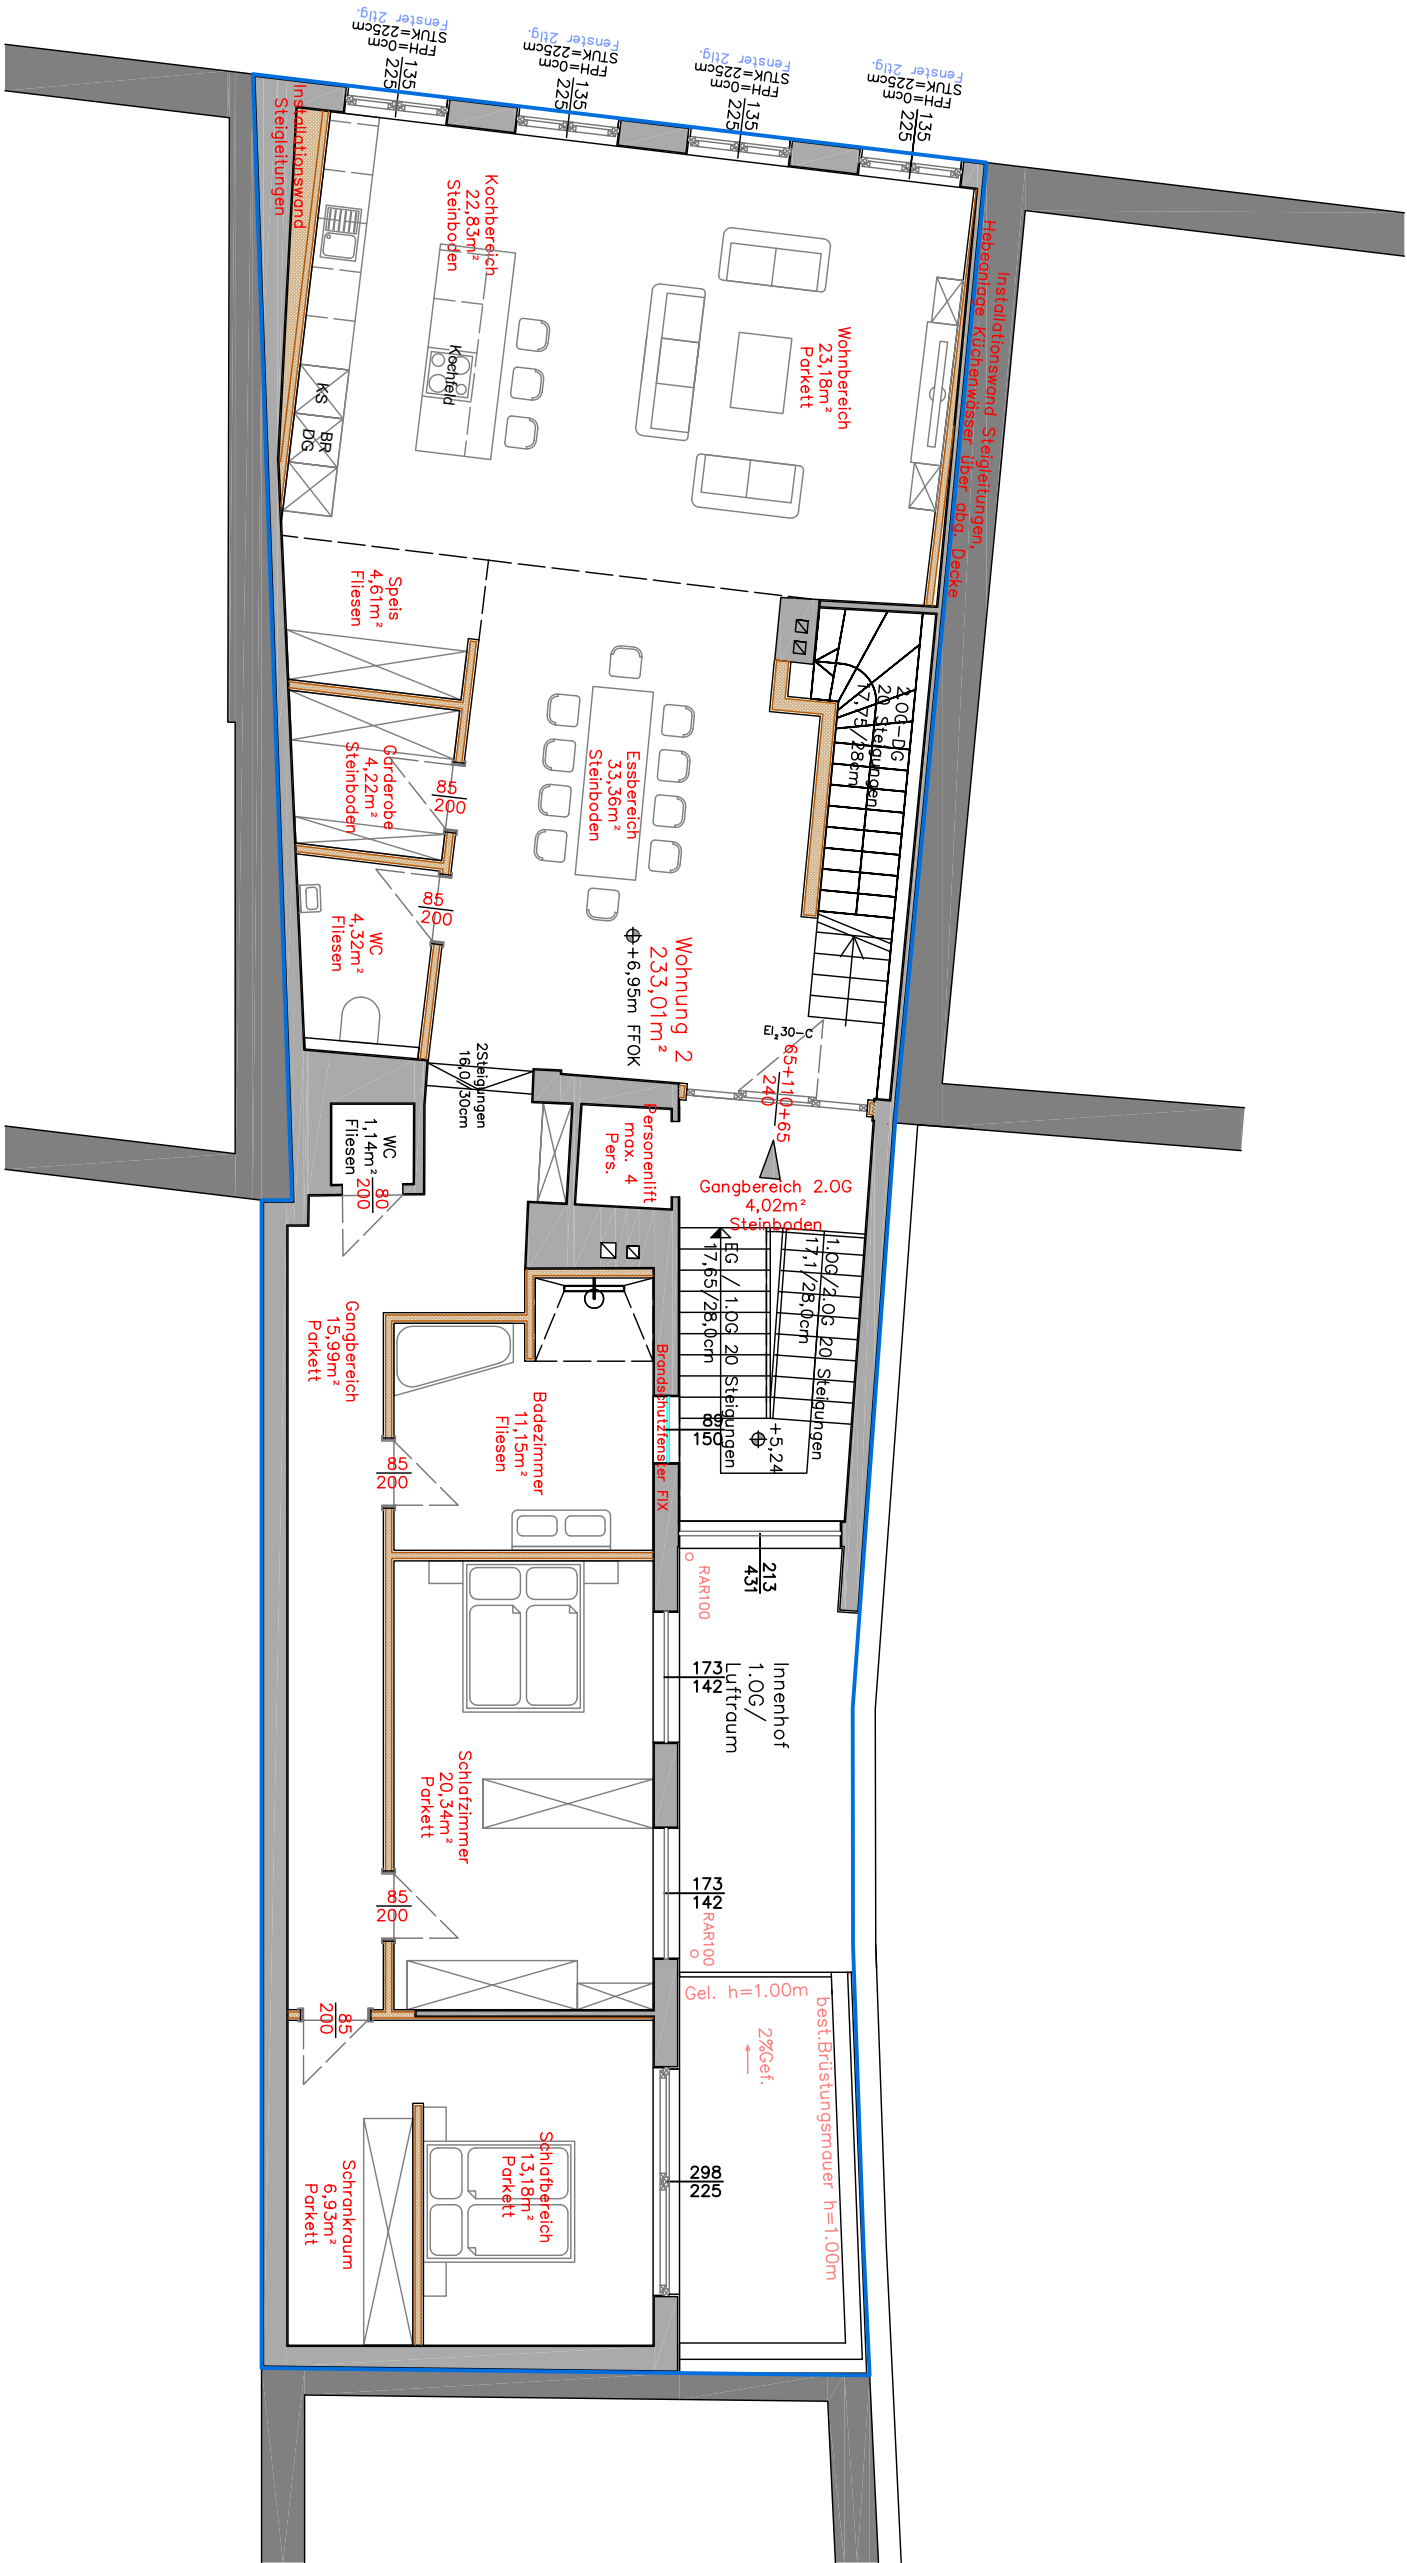


Dachgeschoß

M1:100

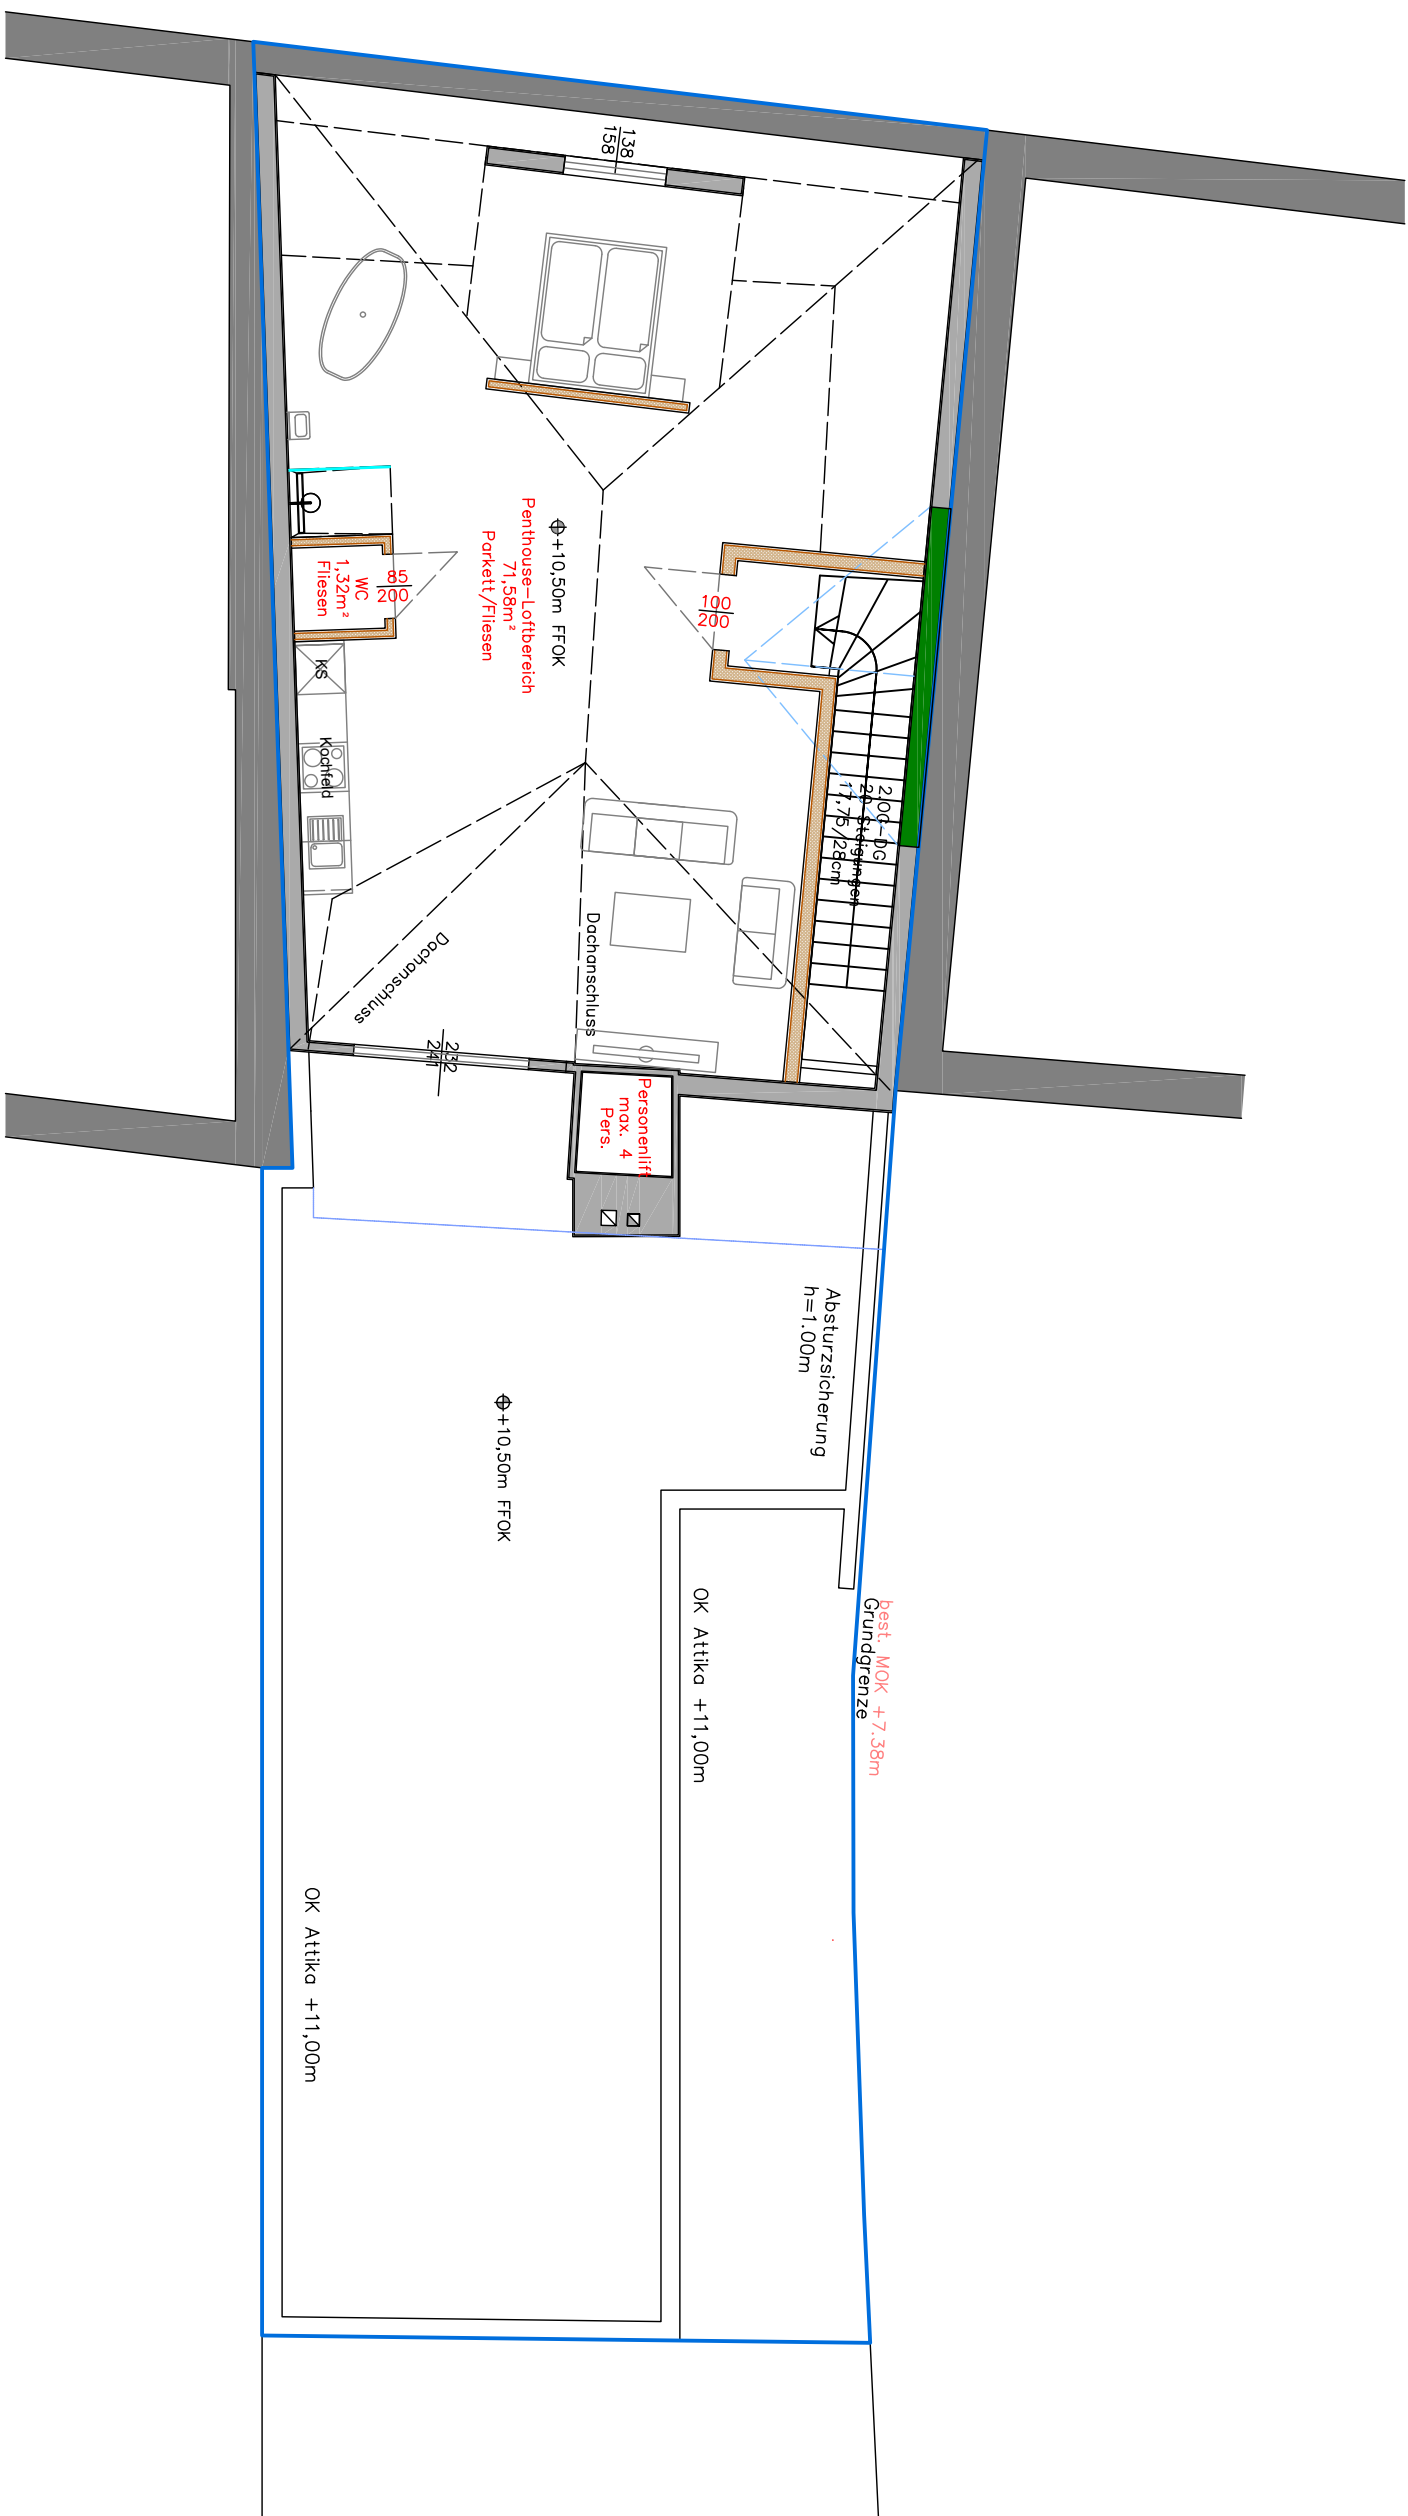

M1:100

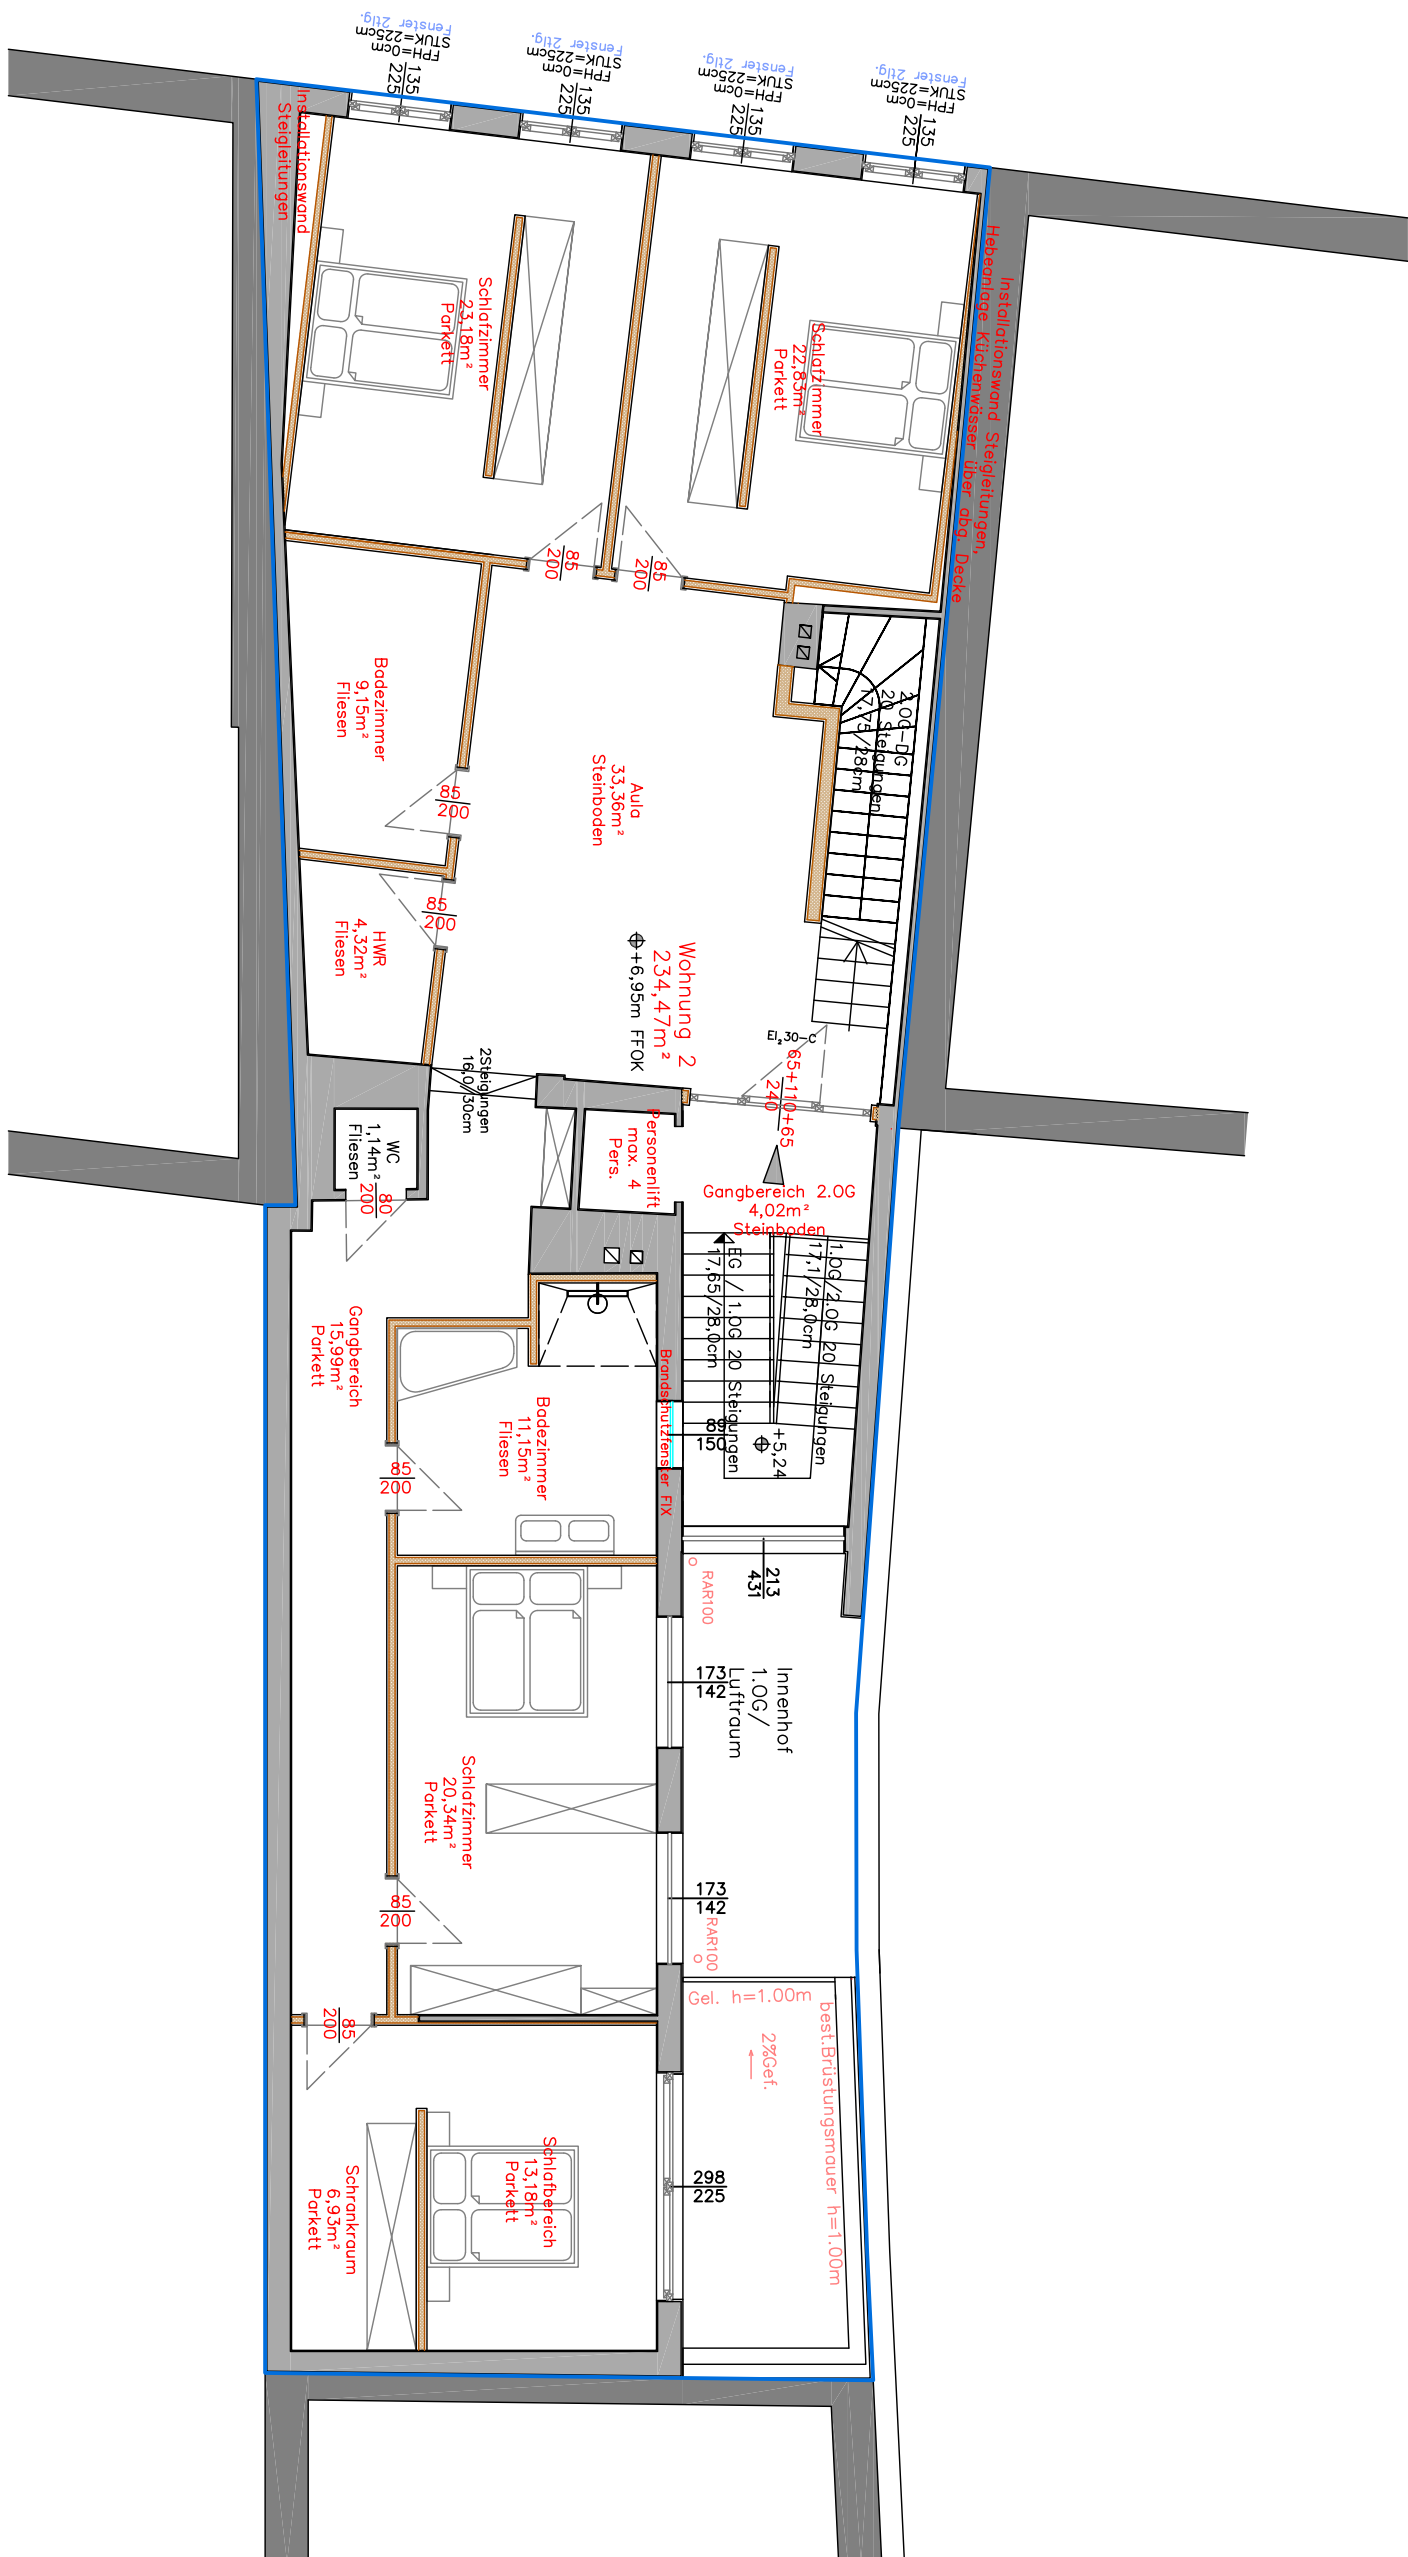

M1:100

